



LUTTRELL PYEFINCH architects  
 224 Murray St. HOBART  
 6231 5112  
 info@lparchitects.com.au

St. Cuthberts Catholic School  
 Corinna Road, Lindisfarne  
 CAPITAL WORKS PROGRAM  
 Multi-purpose Hall, Administration, Access

Site Plan  
 1:200 @ A1  
 August 2015  
 NORTH  
 LPA 1419.D.CP01  
 Plot Date: 8 August 2015

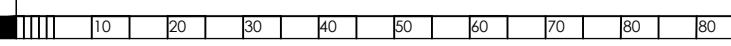


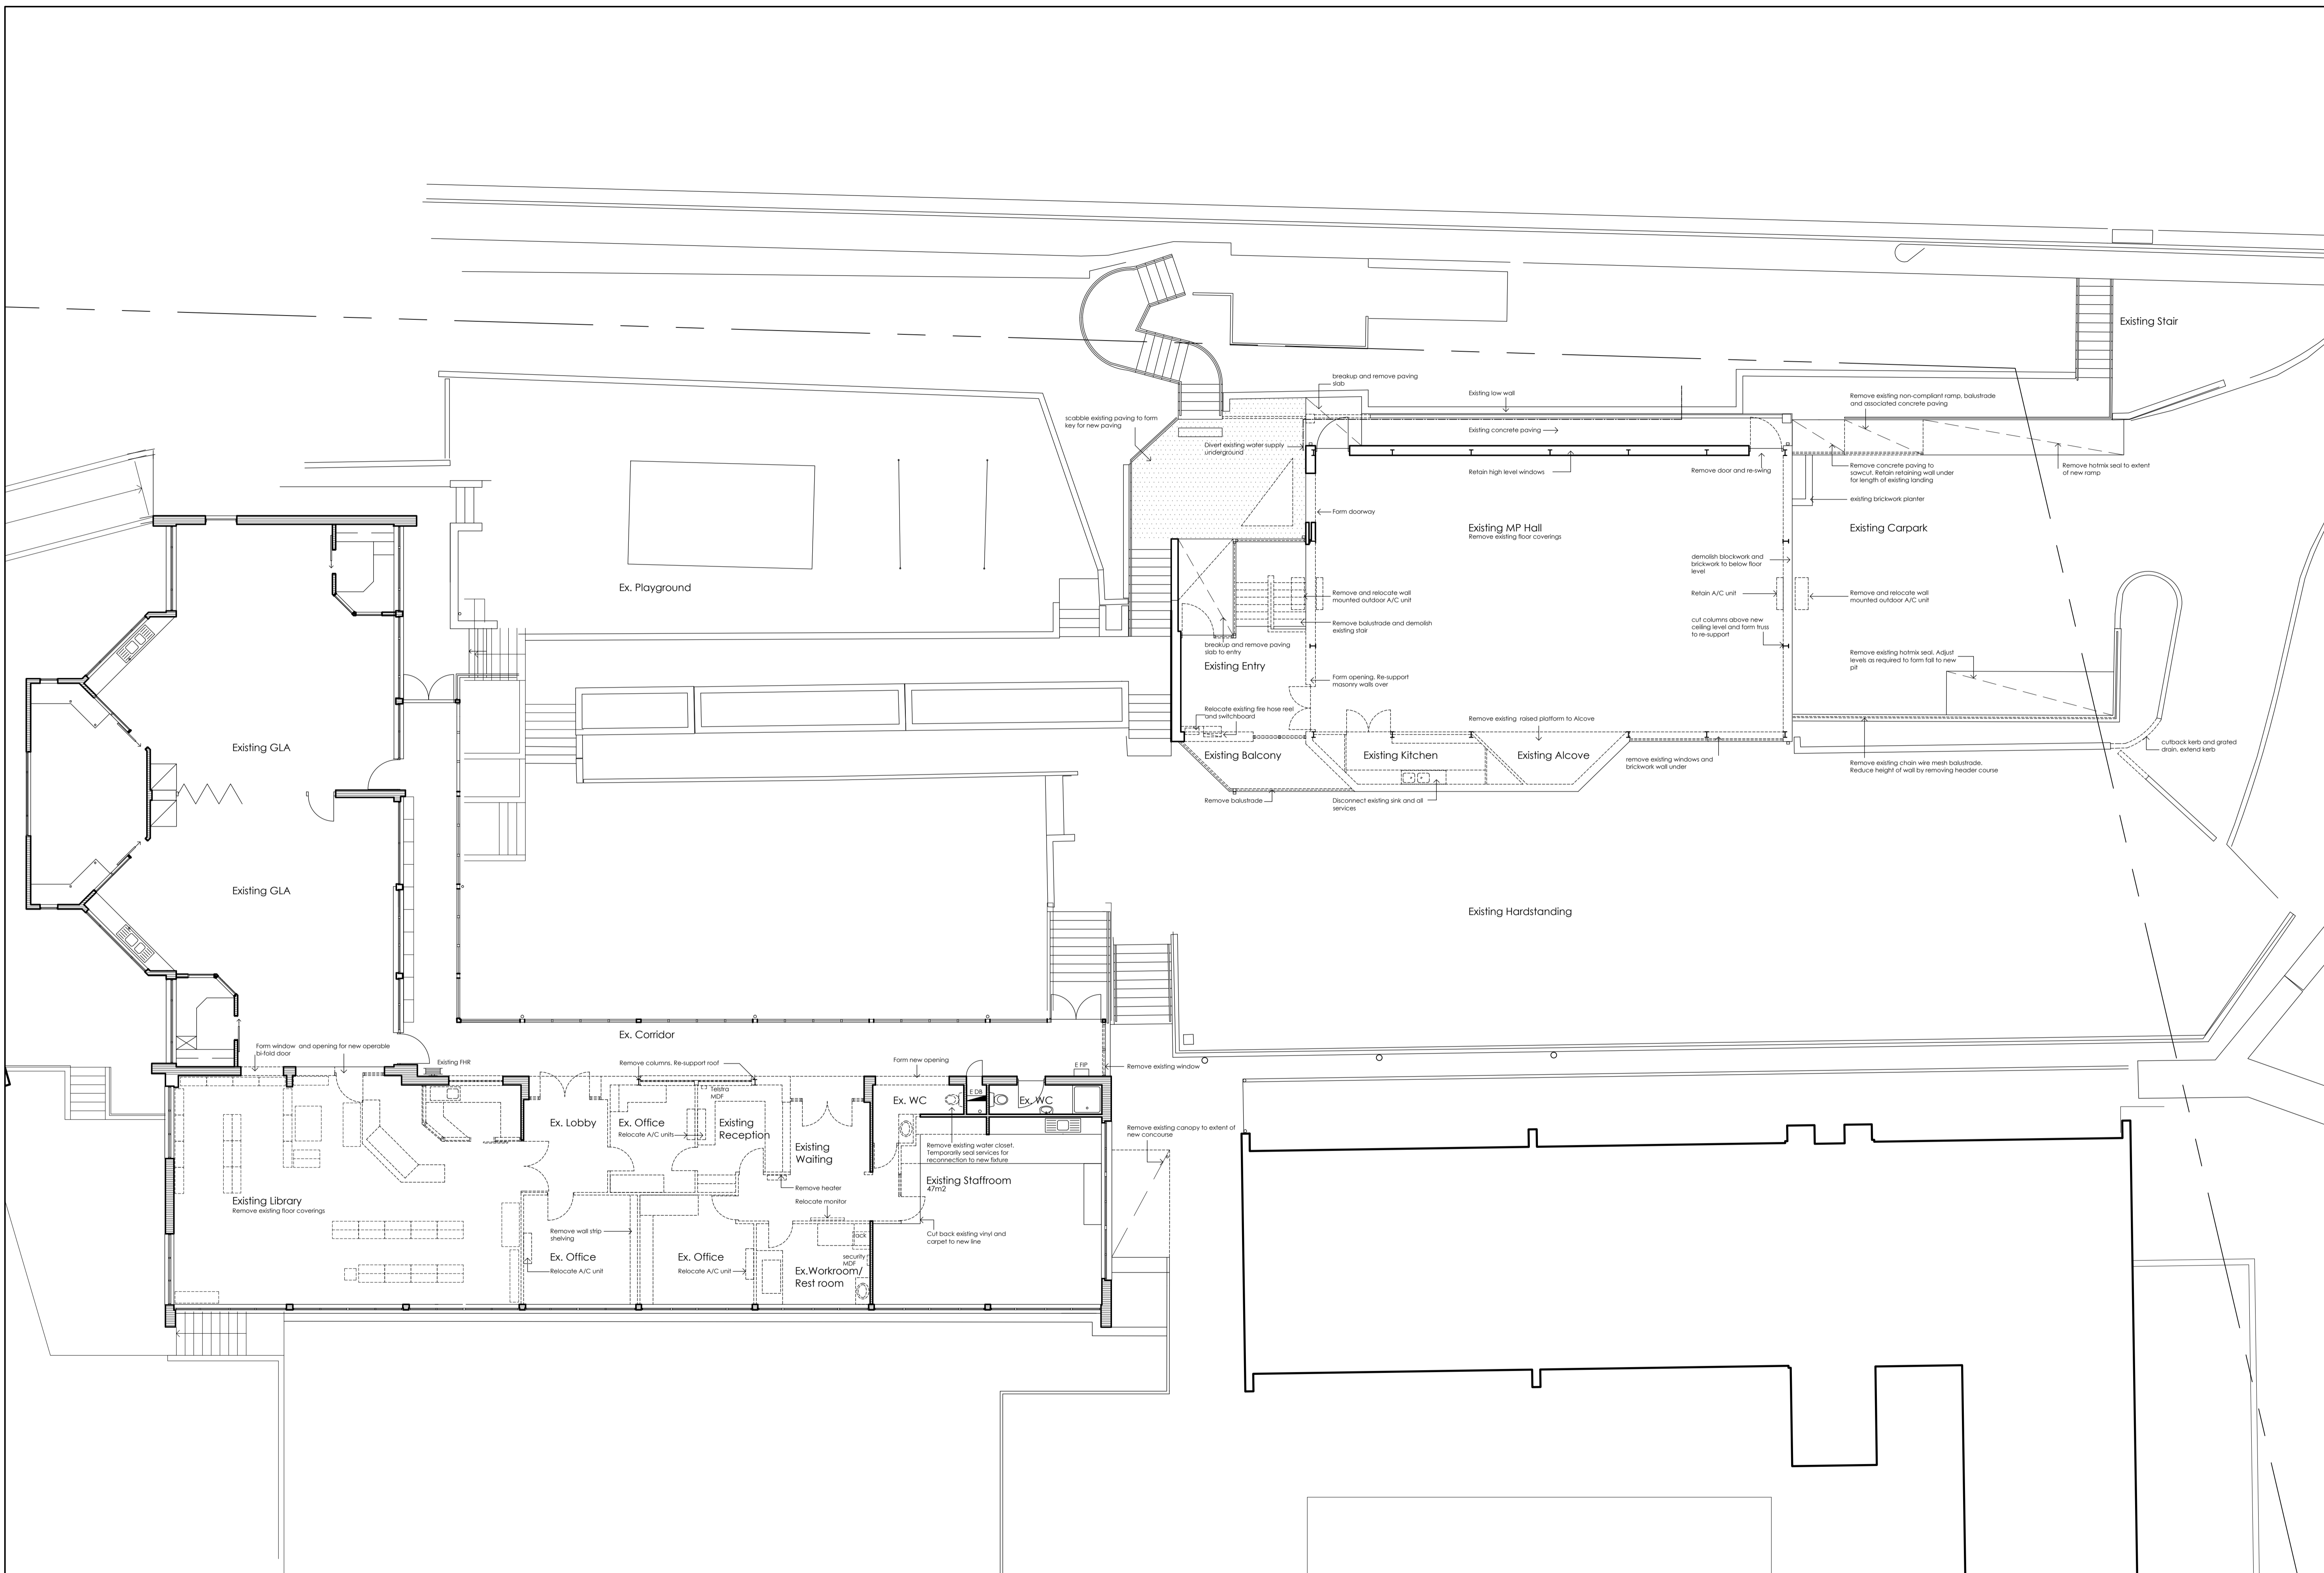


LUTRELL PYERFINCH architects  
 224 Murray St, HOBAART  
 4231 S112  
 info@lparchitects.com.au

St. Cuthberts Catholic School  
 Corinna Road, Lindisfarne  
**CAPITAL WORKS PROGRAM**  
**Multi-purpose Hall, Administration, Access**

**Level 3 - Demolition Plan**  
 1:100 @ A1  
 August 2015  
 LPA 1419.D.CP02  
 Plot Date: 8 August 2015

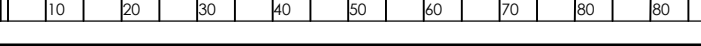


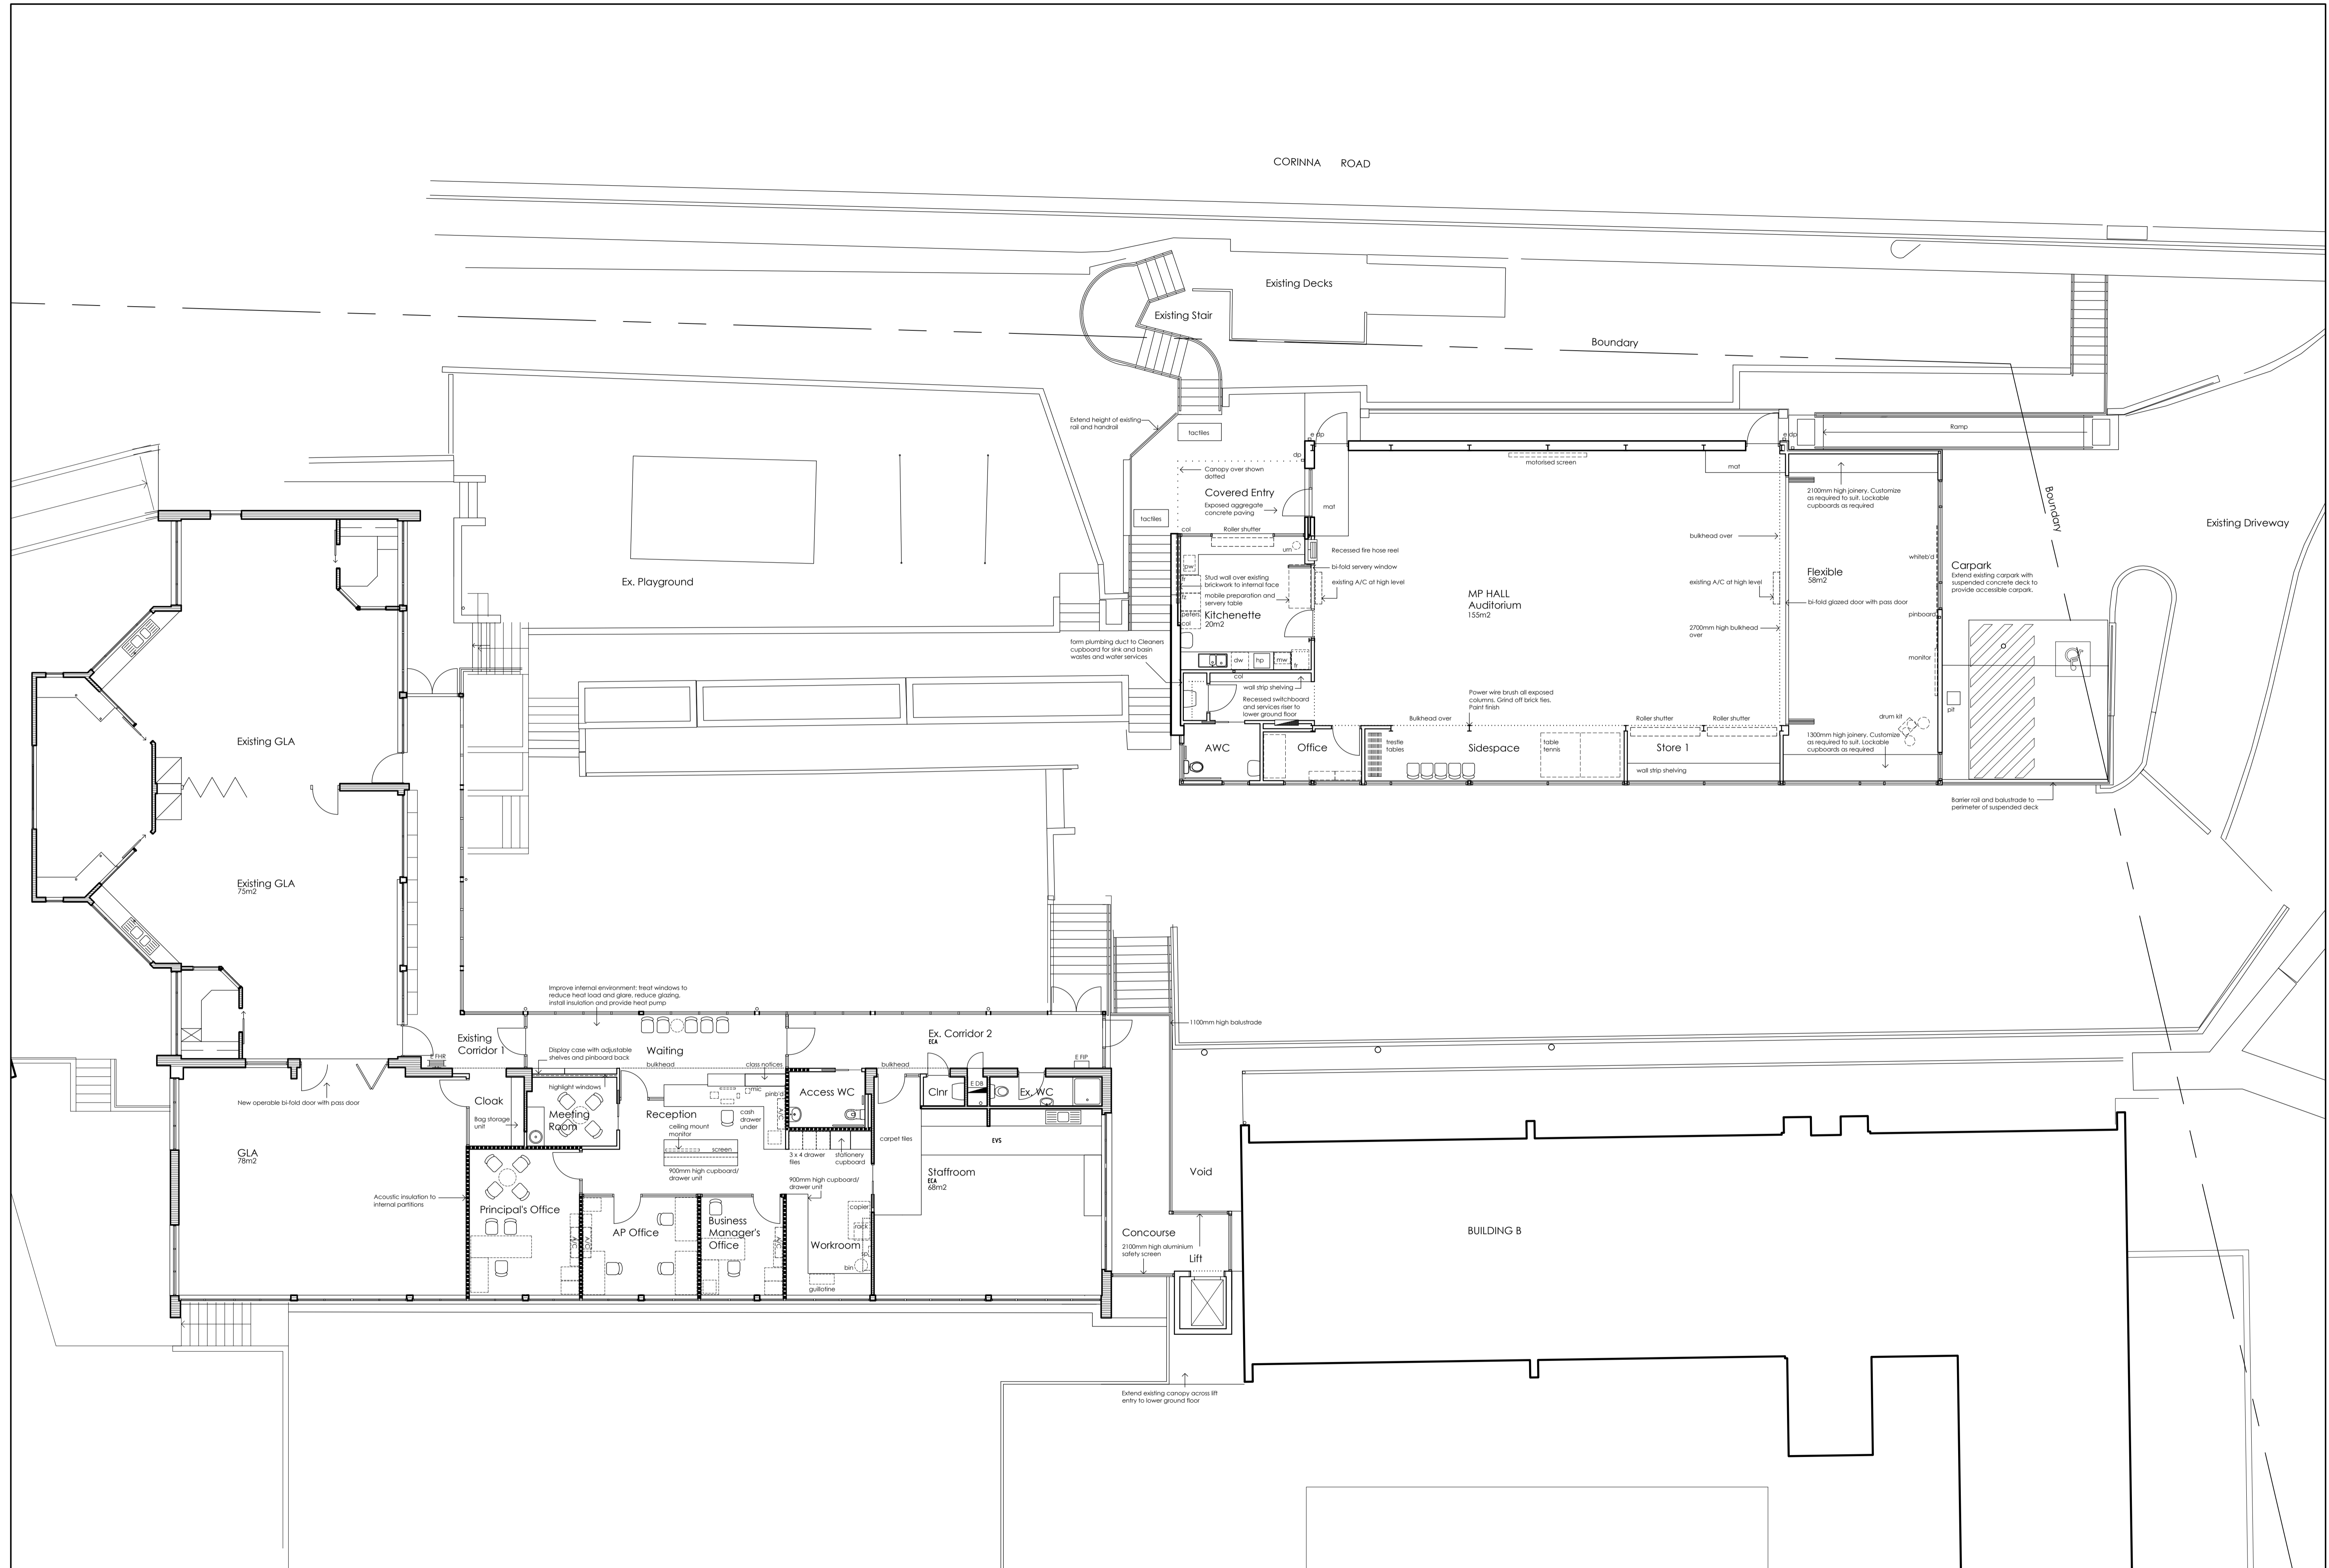


LUTRELL PYEFINCH architects  
 224 Murray St, HOBART  
 6231 5112  
 info@lparchitects.com.au

St. Cuthberts Catholic School  
 Corinna Road, Undisfane  
**CAPITAL WORKS PROGRAM**  
**Multi-purpose Hall, Administration, Access**

**Level 3 - Floor Plan**  
 1:100 @ A1  
 August 2015  
**LPA 1419.D.CP03**  
 Plot Date: 8 August 2015

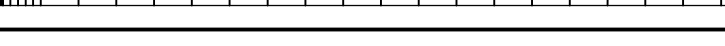


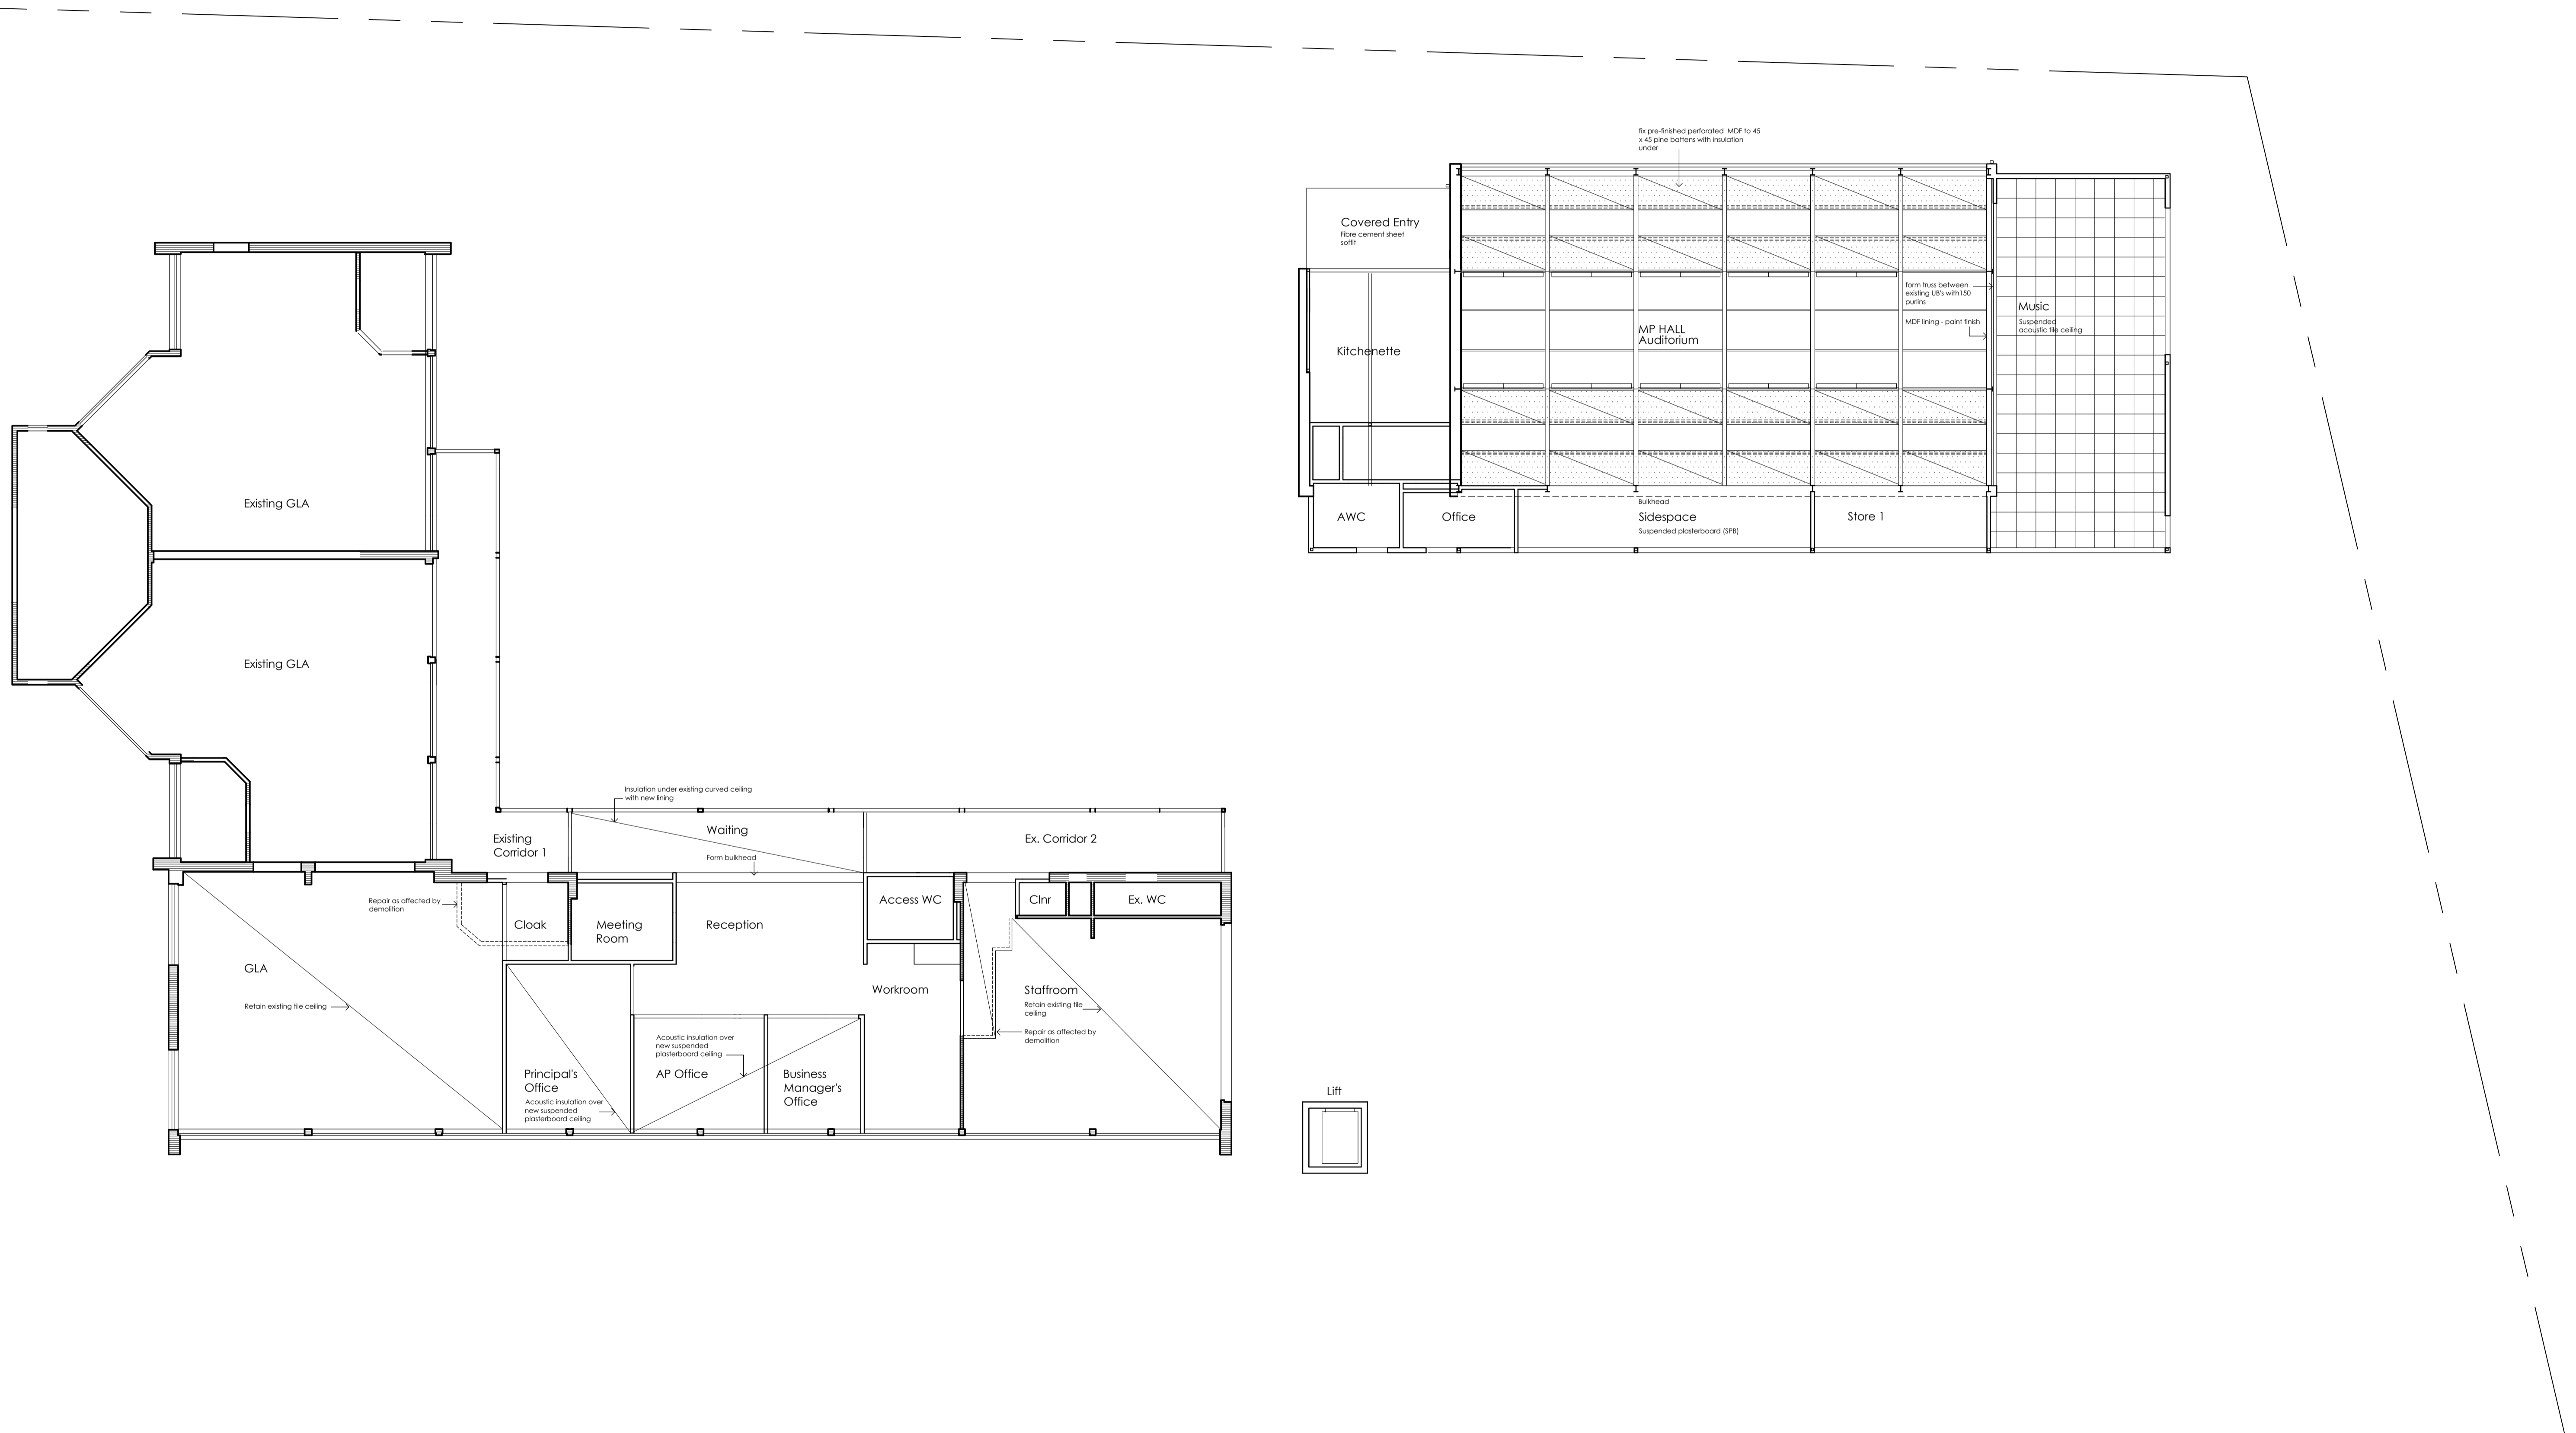


LUTRELL PYEFINCH architects  
 224 Murray St, HOBART  
 6231 5112  
 info@lparchitects.com.au

St. Cuthberts Catholic School  
 Corinna Road, Lindisfarne  
 CAPITAL WORKS PROGRAM  
 Multi-purpose Hall, Administration, Access

Level 3 - Reflected Ceiling Plan  
 1:100 @ A1  
 August 2015  
 NORTH  
 LPA 1419.D.CP04  
 Plot Date: 8 August 2015

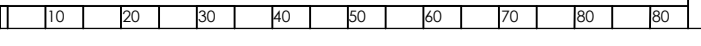


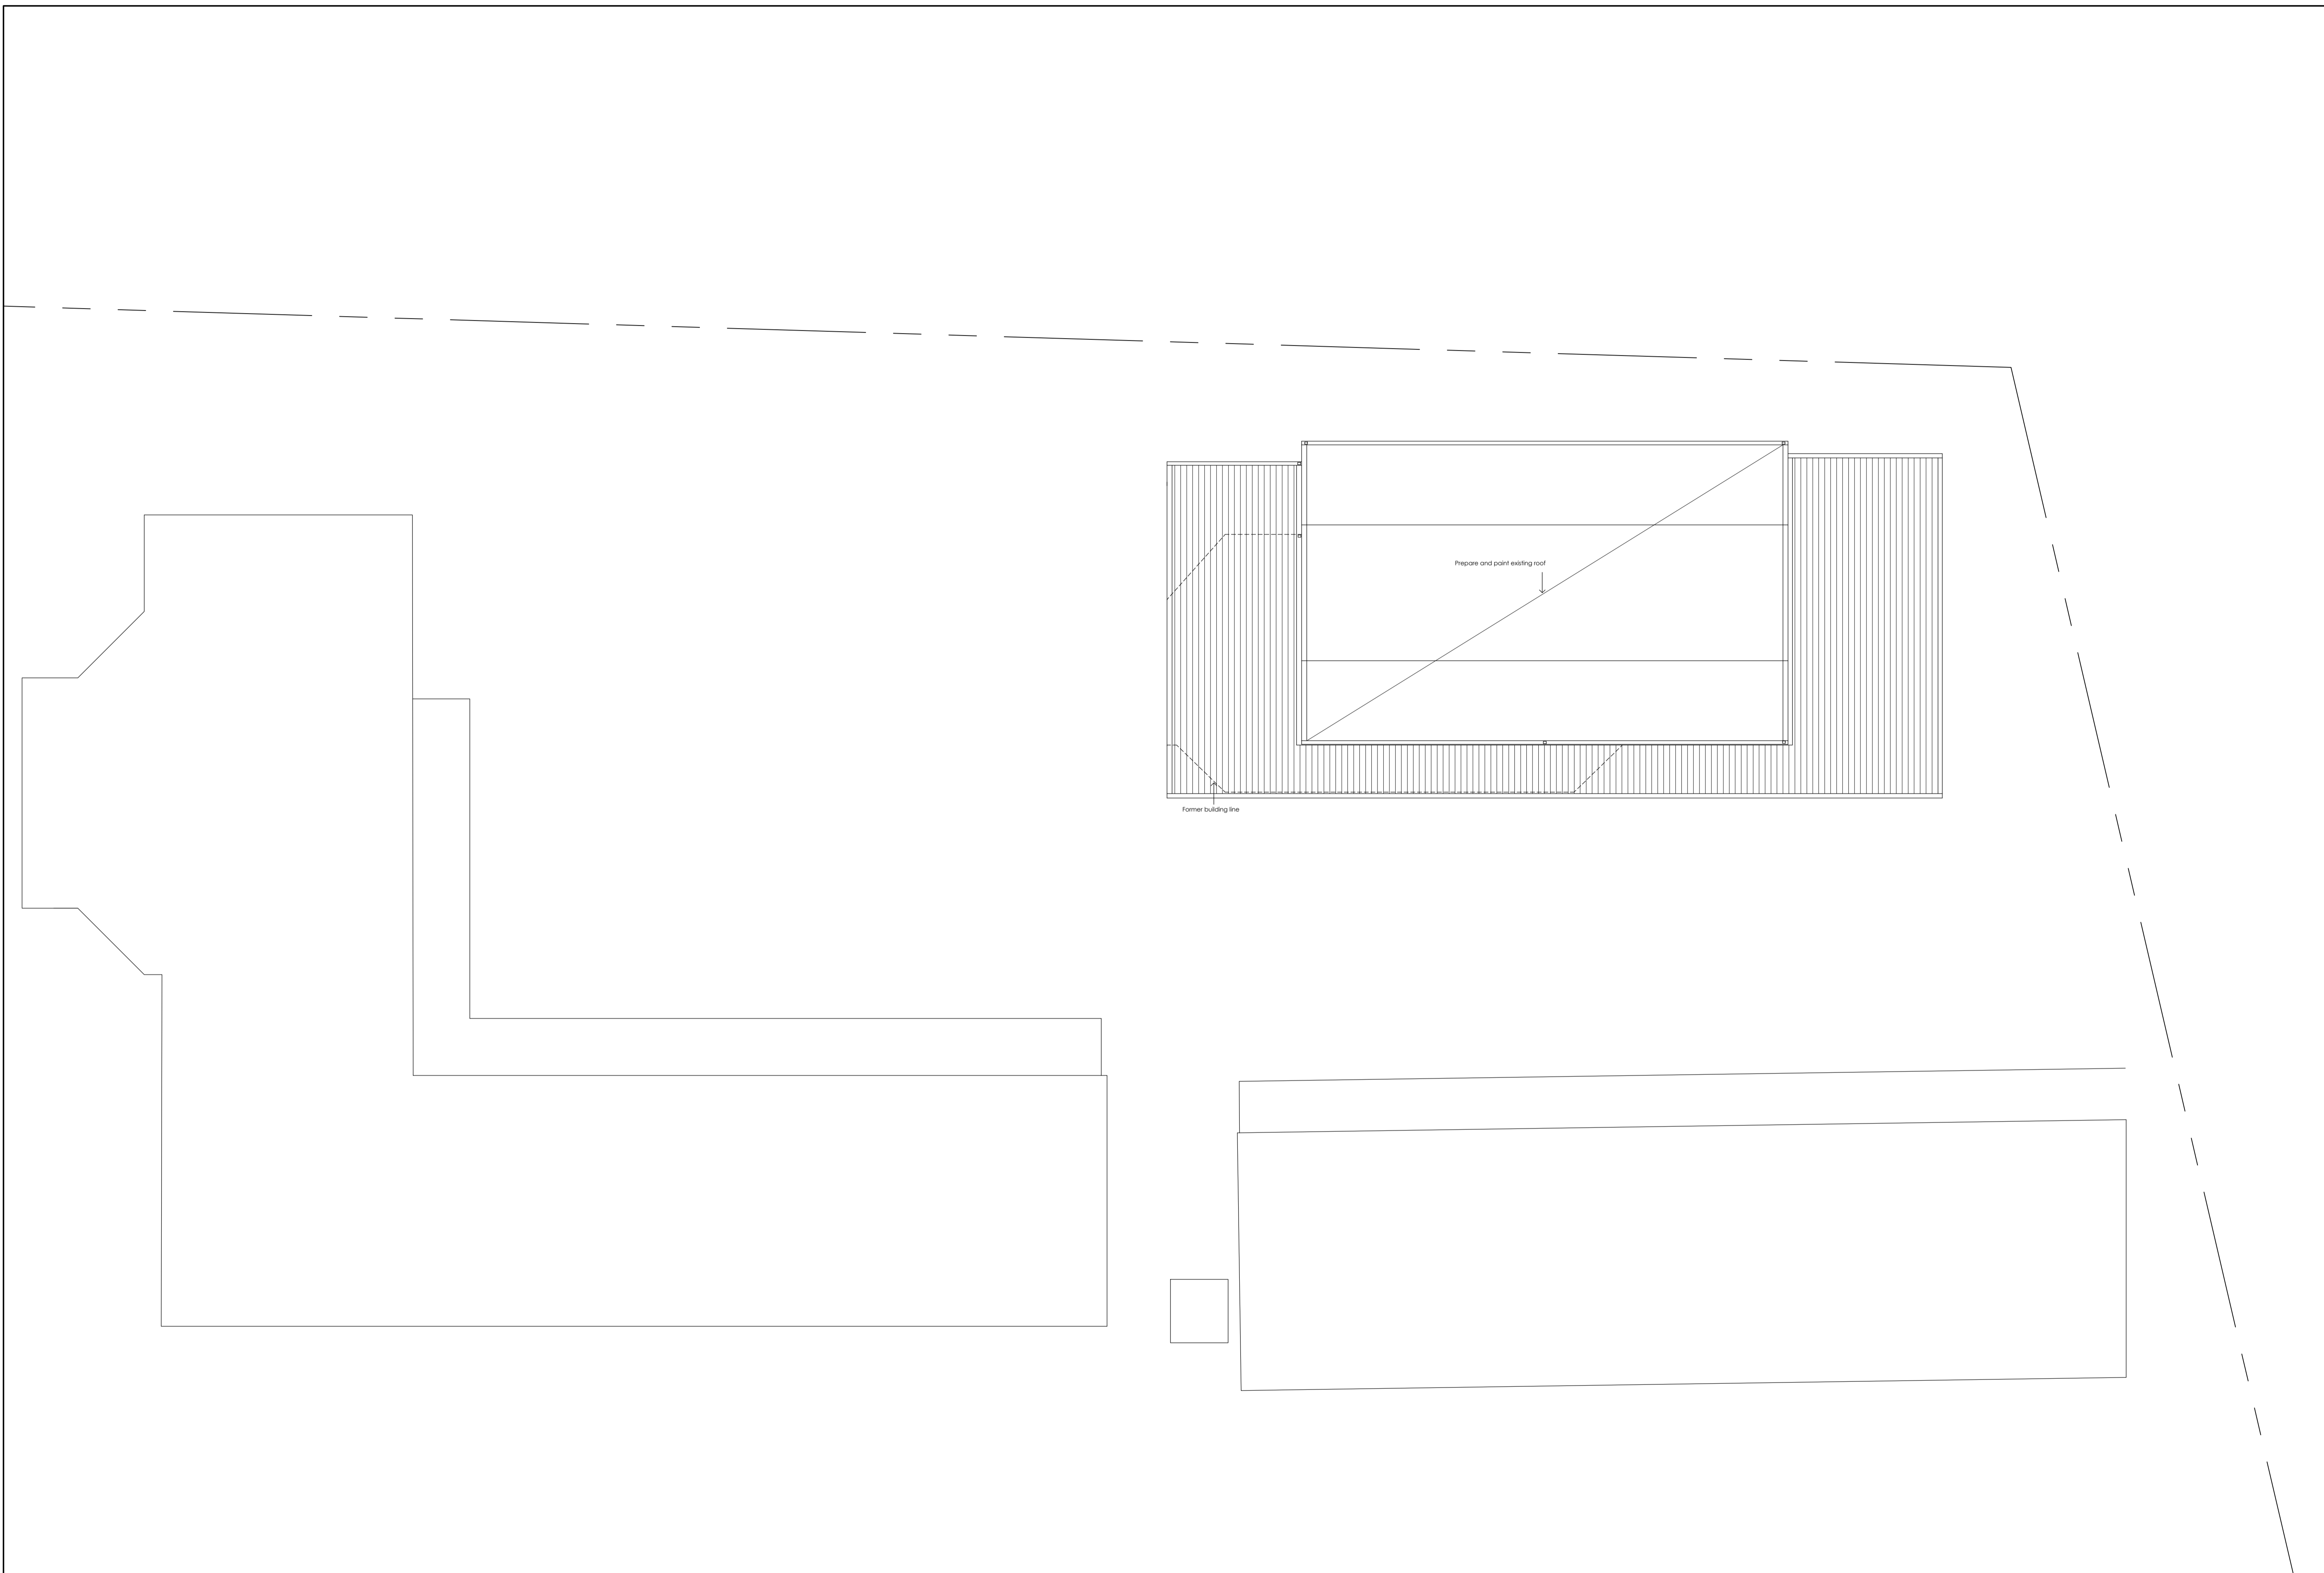


LUTTRELL PYERFINCH architects  
 224 Murray St, HOBART 6231 5112  
 info@lparchitects.com.au


St. Cuthberts Catholic School  
 Carinna Road, Lindisfane  
 CAPITAL WORKS PROGRAM  
 Multi-purpose Hall, Administration, Access

Level 3 - Roof Plan  
 1:100 @ A1  
 August 2015  
 LPA 1419.D.CP05  
 Plot Date: 8 August 2015


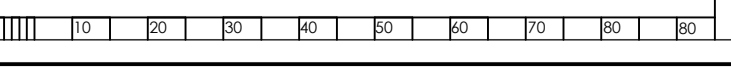


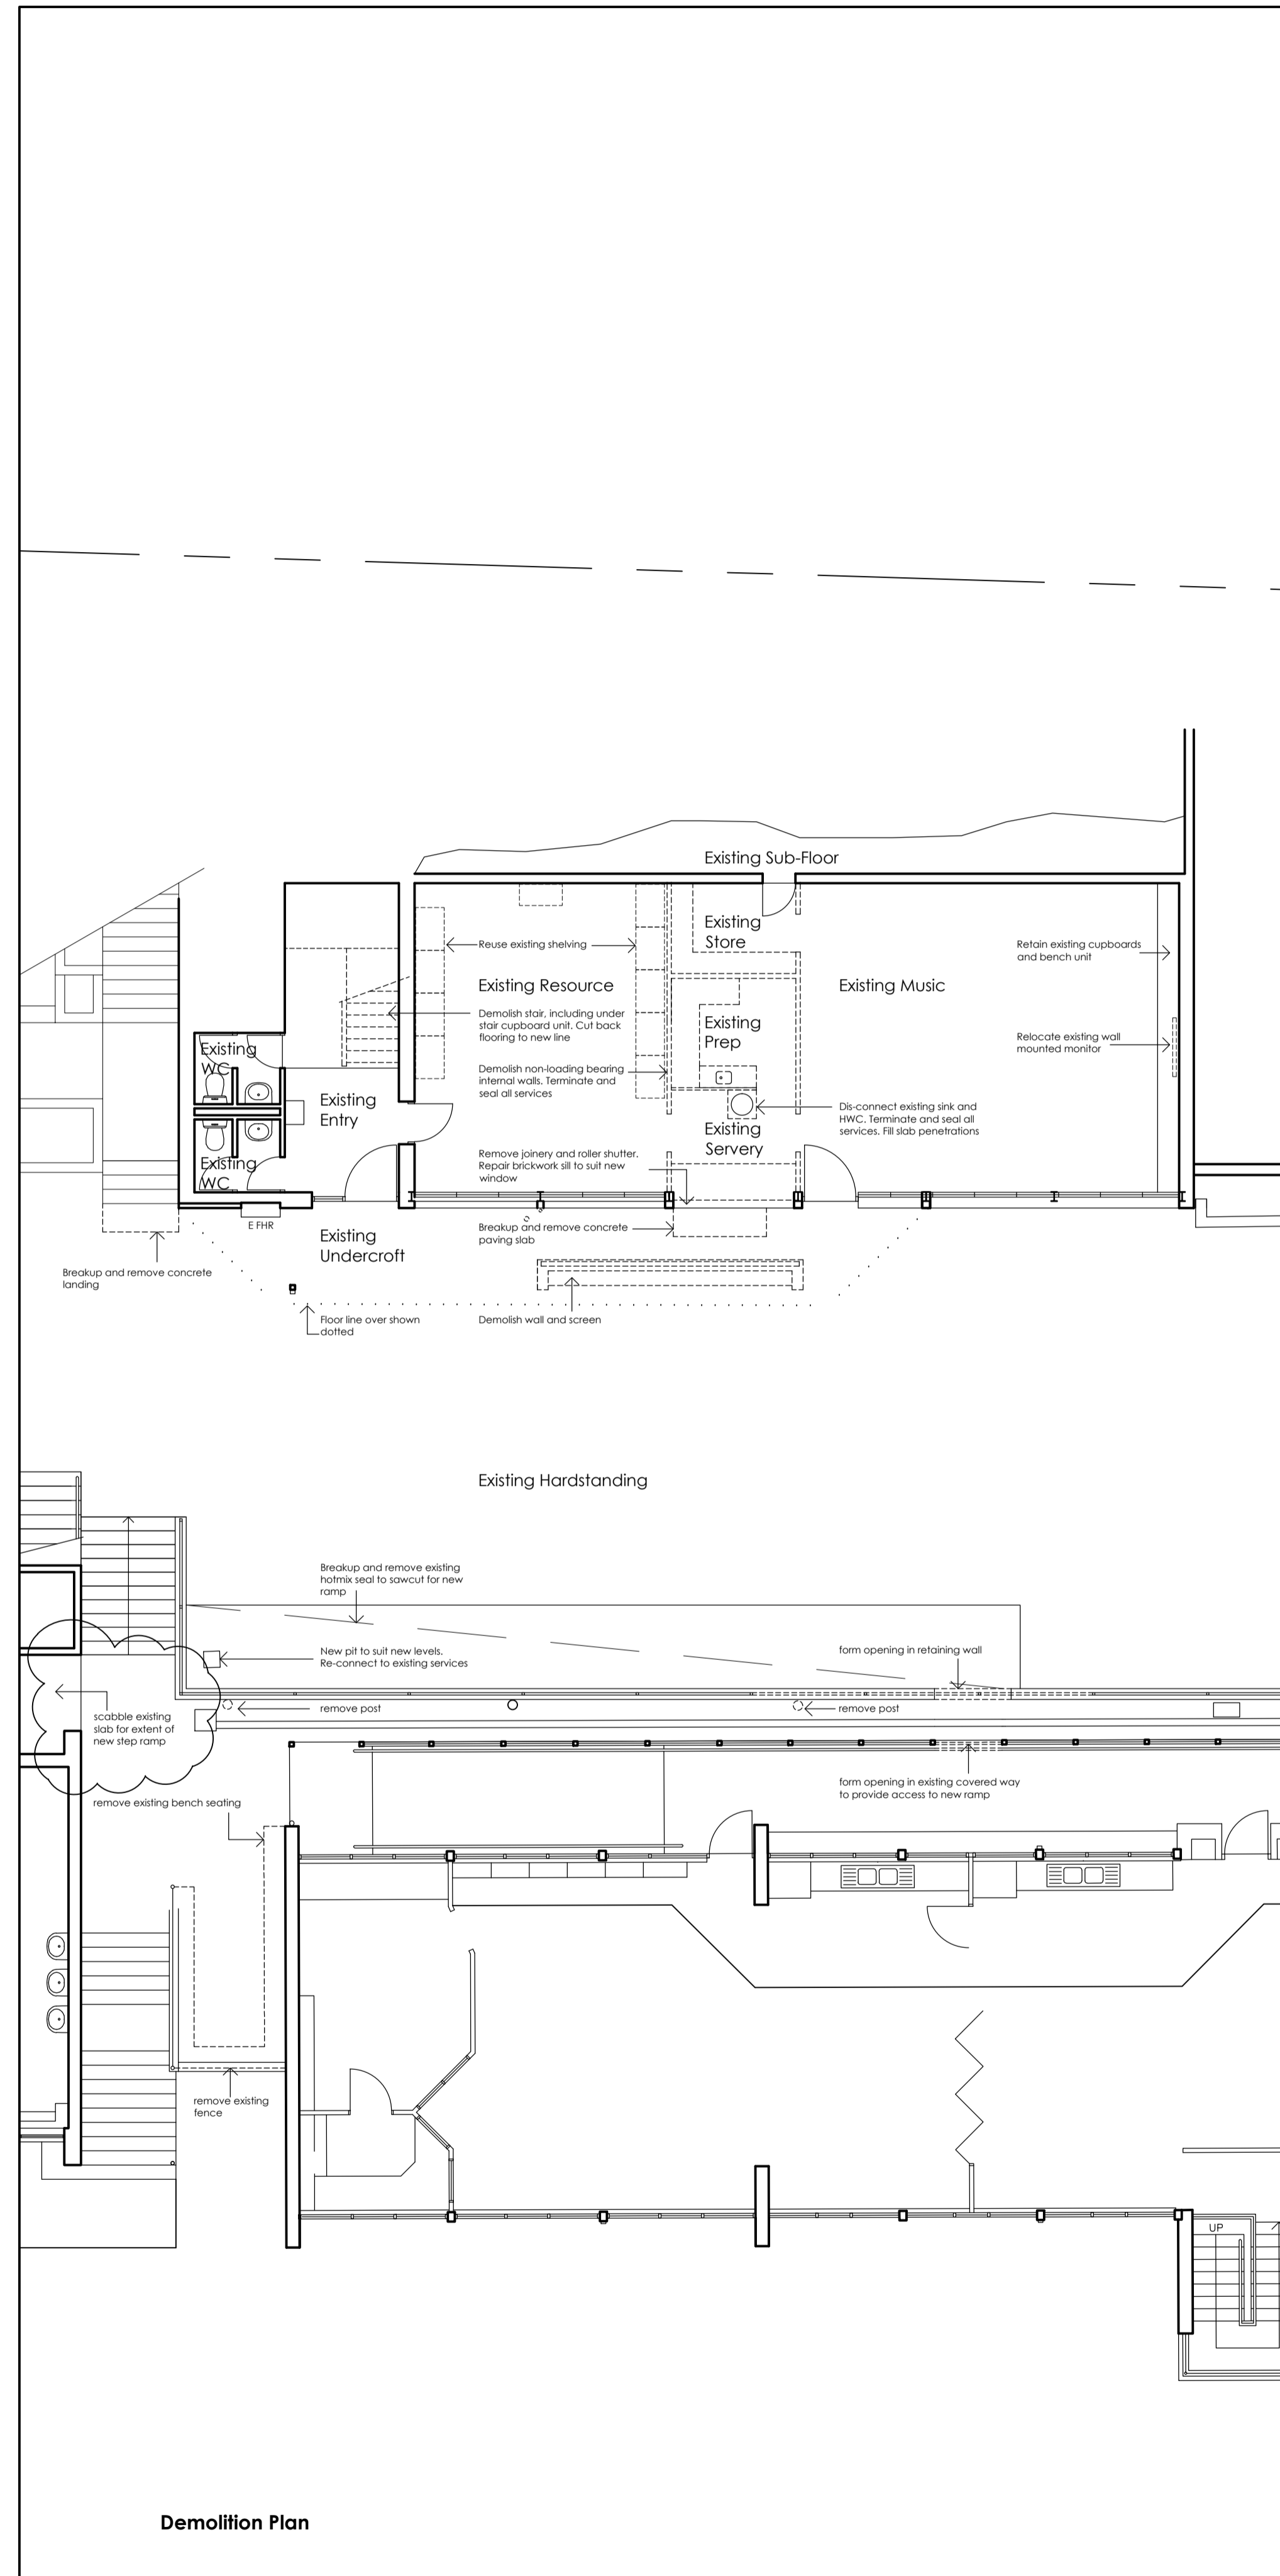



Demolition Plan

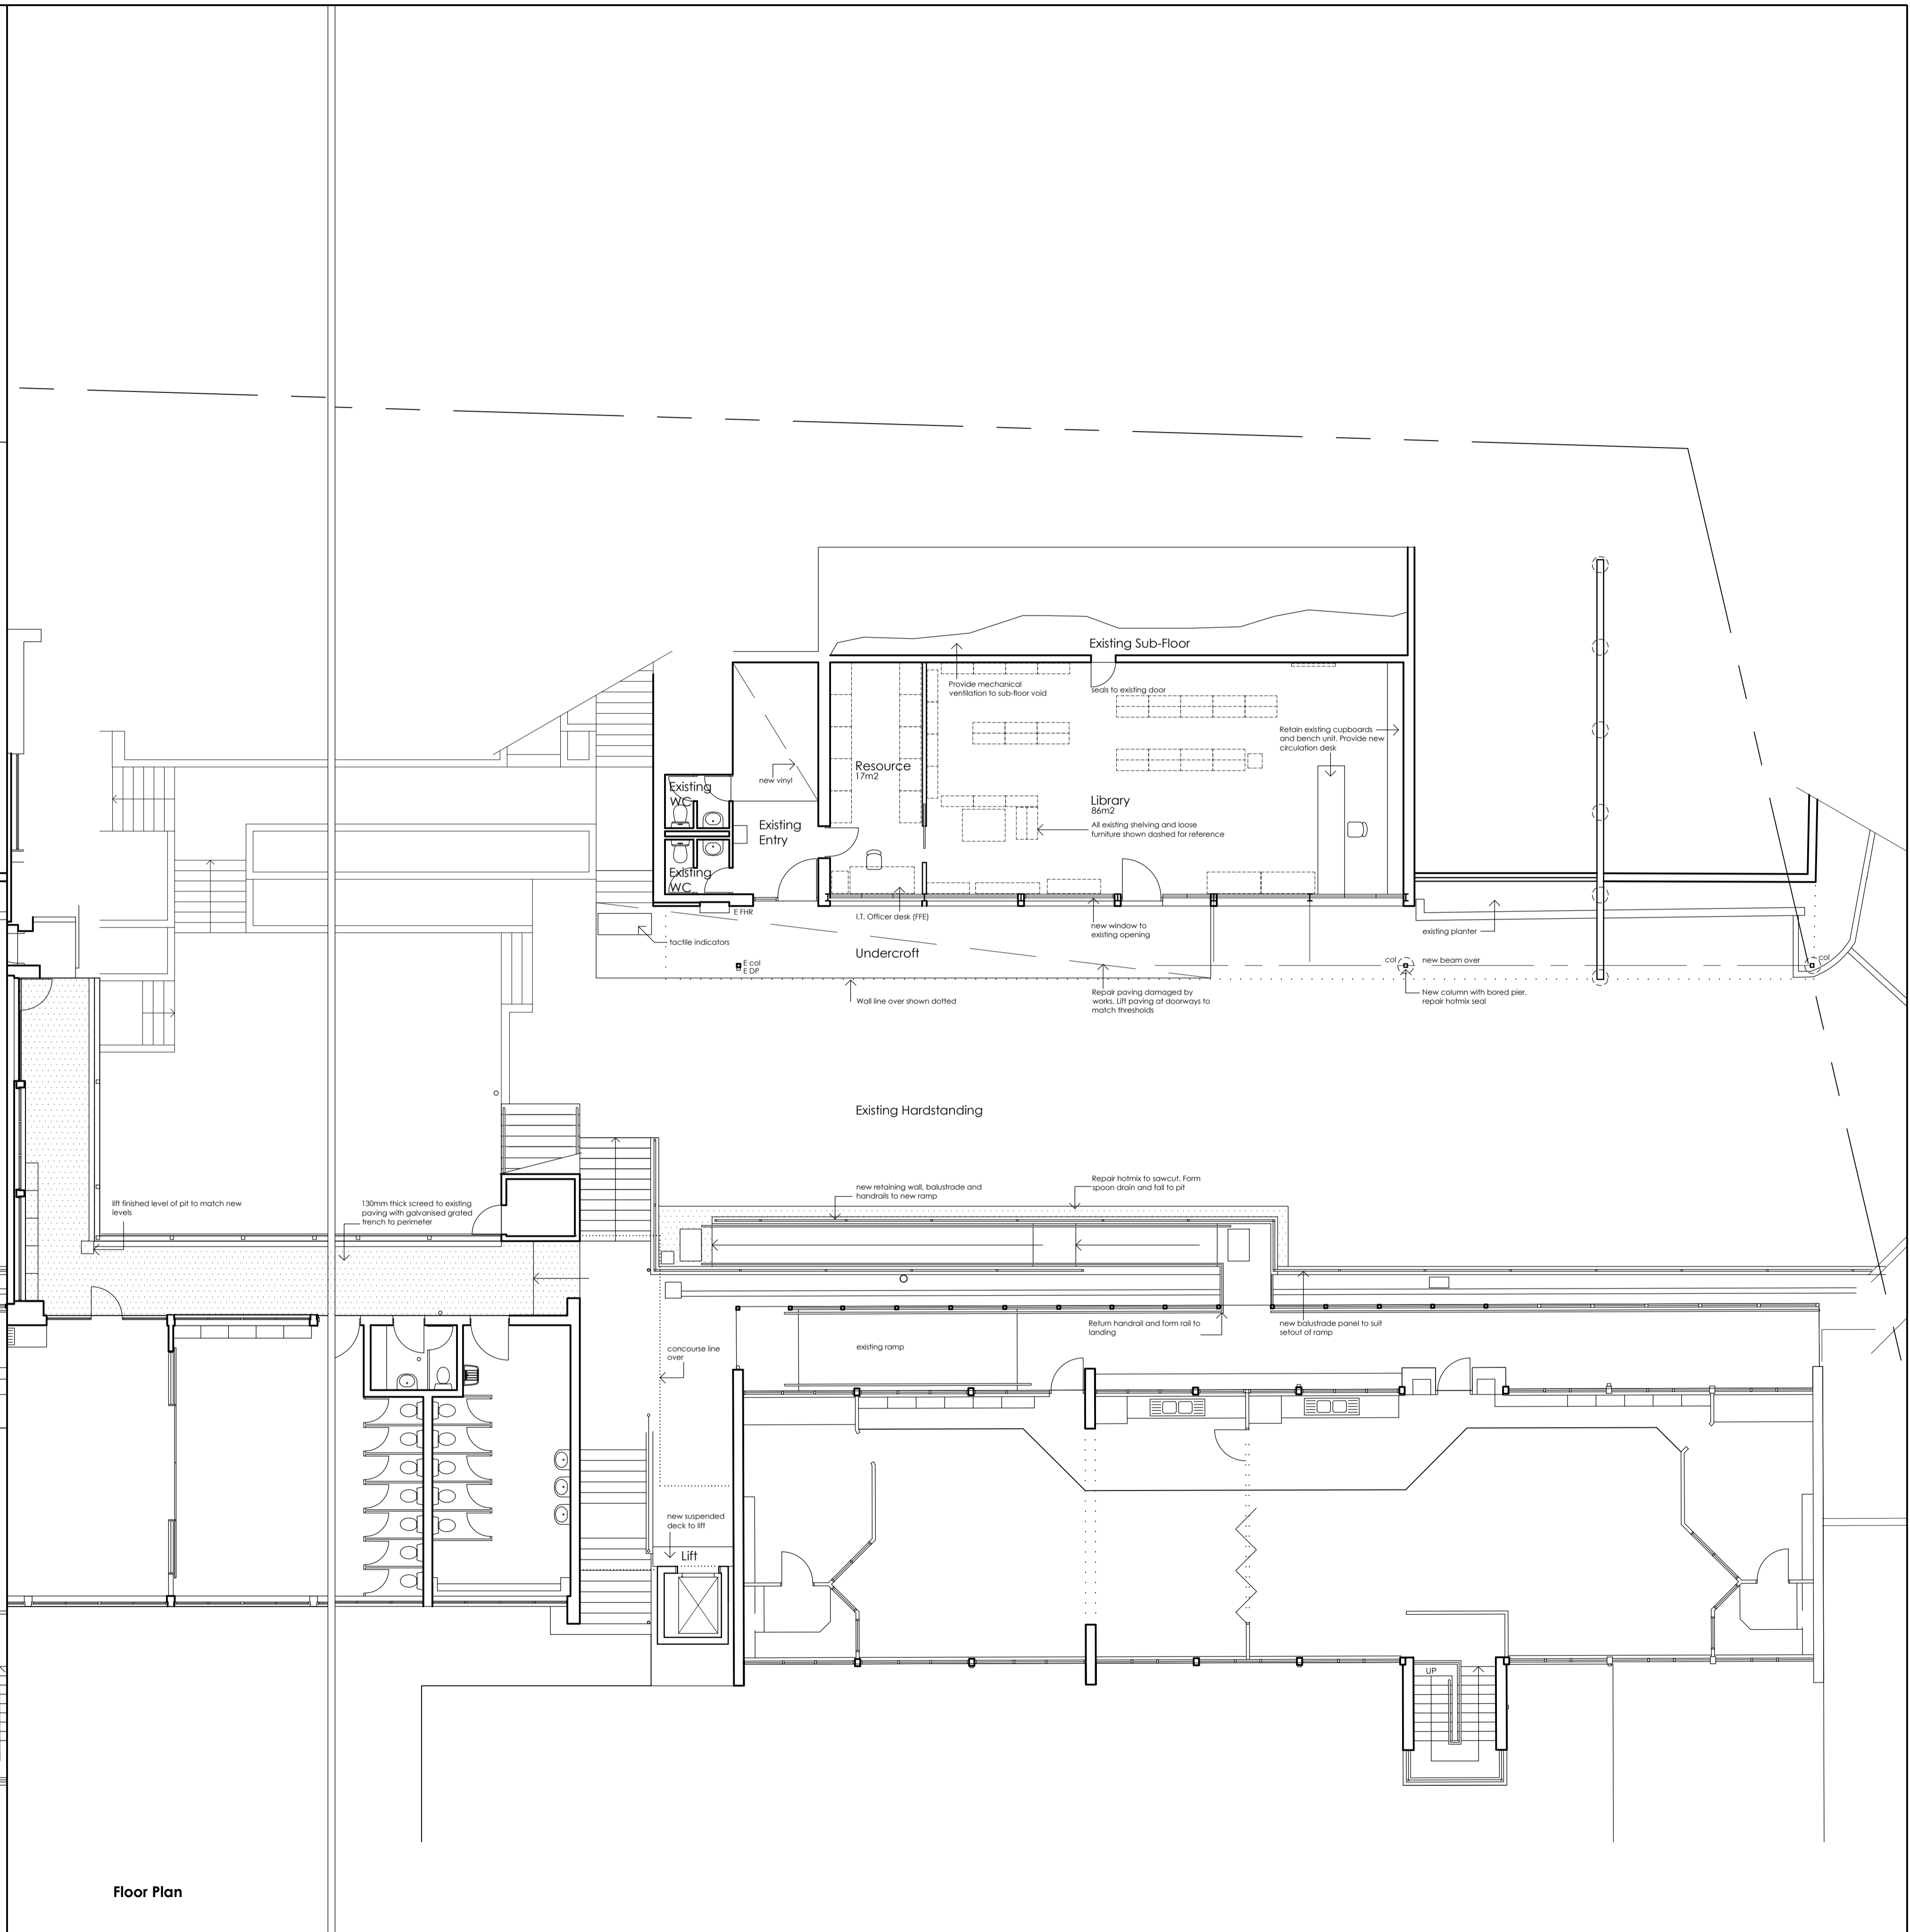

Floor Plan

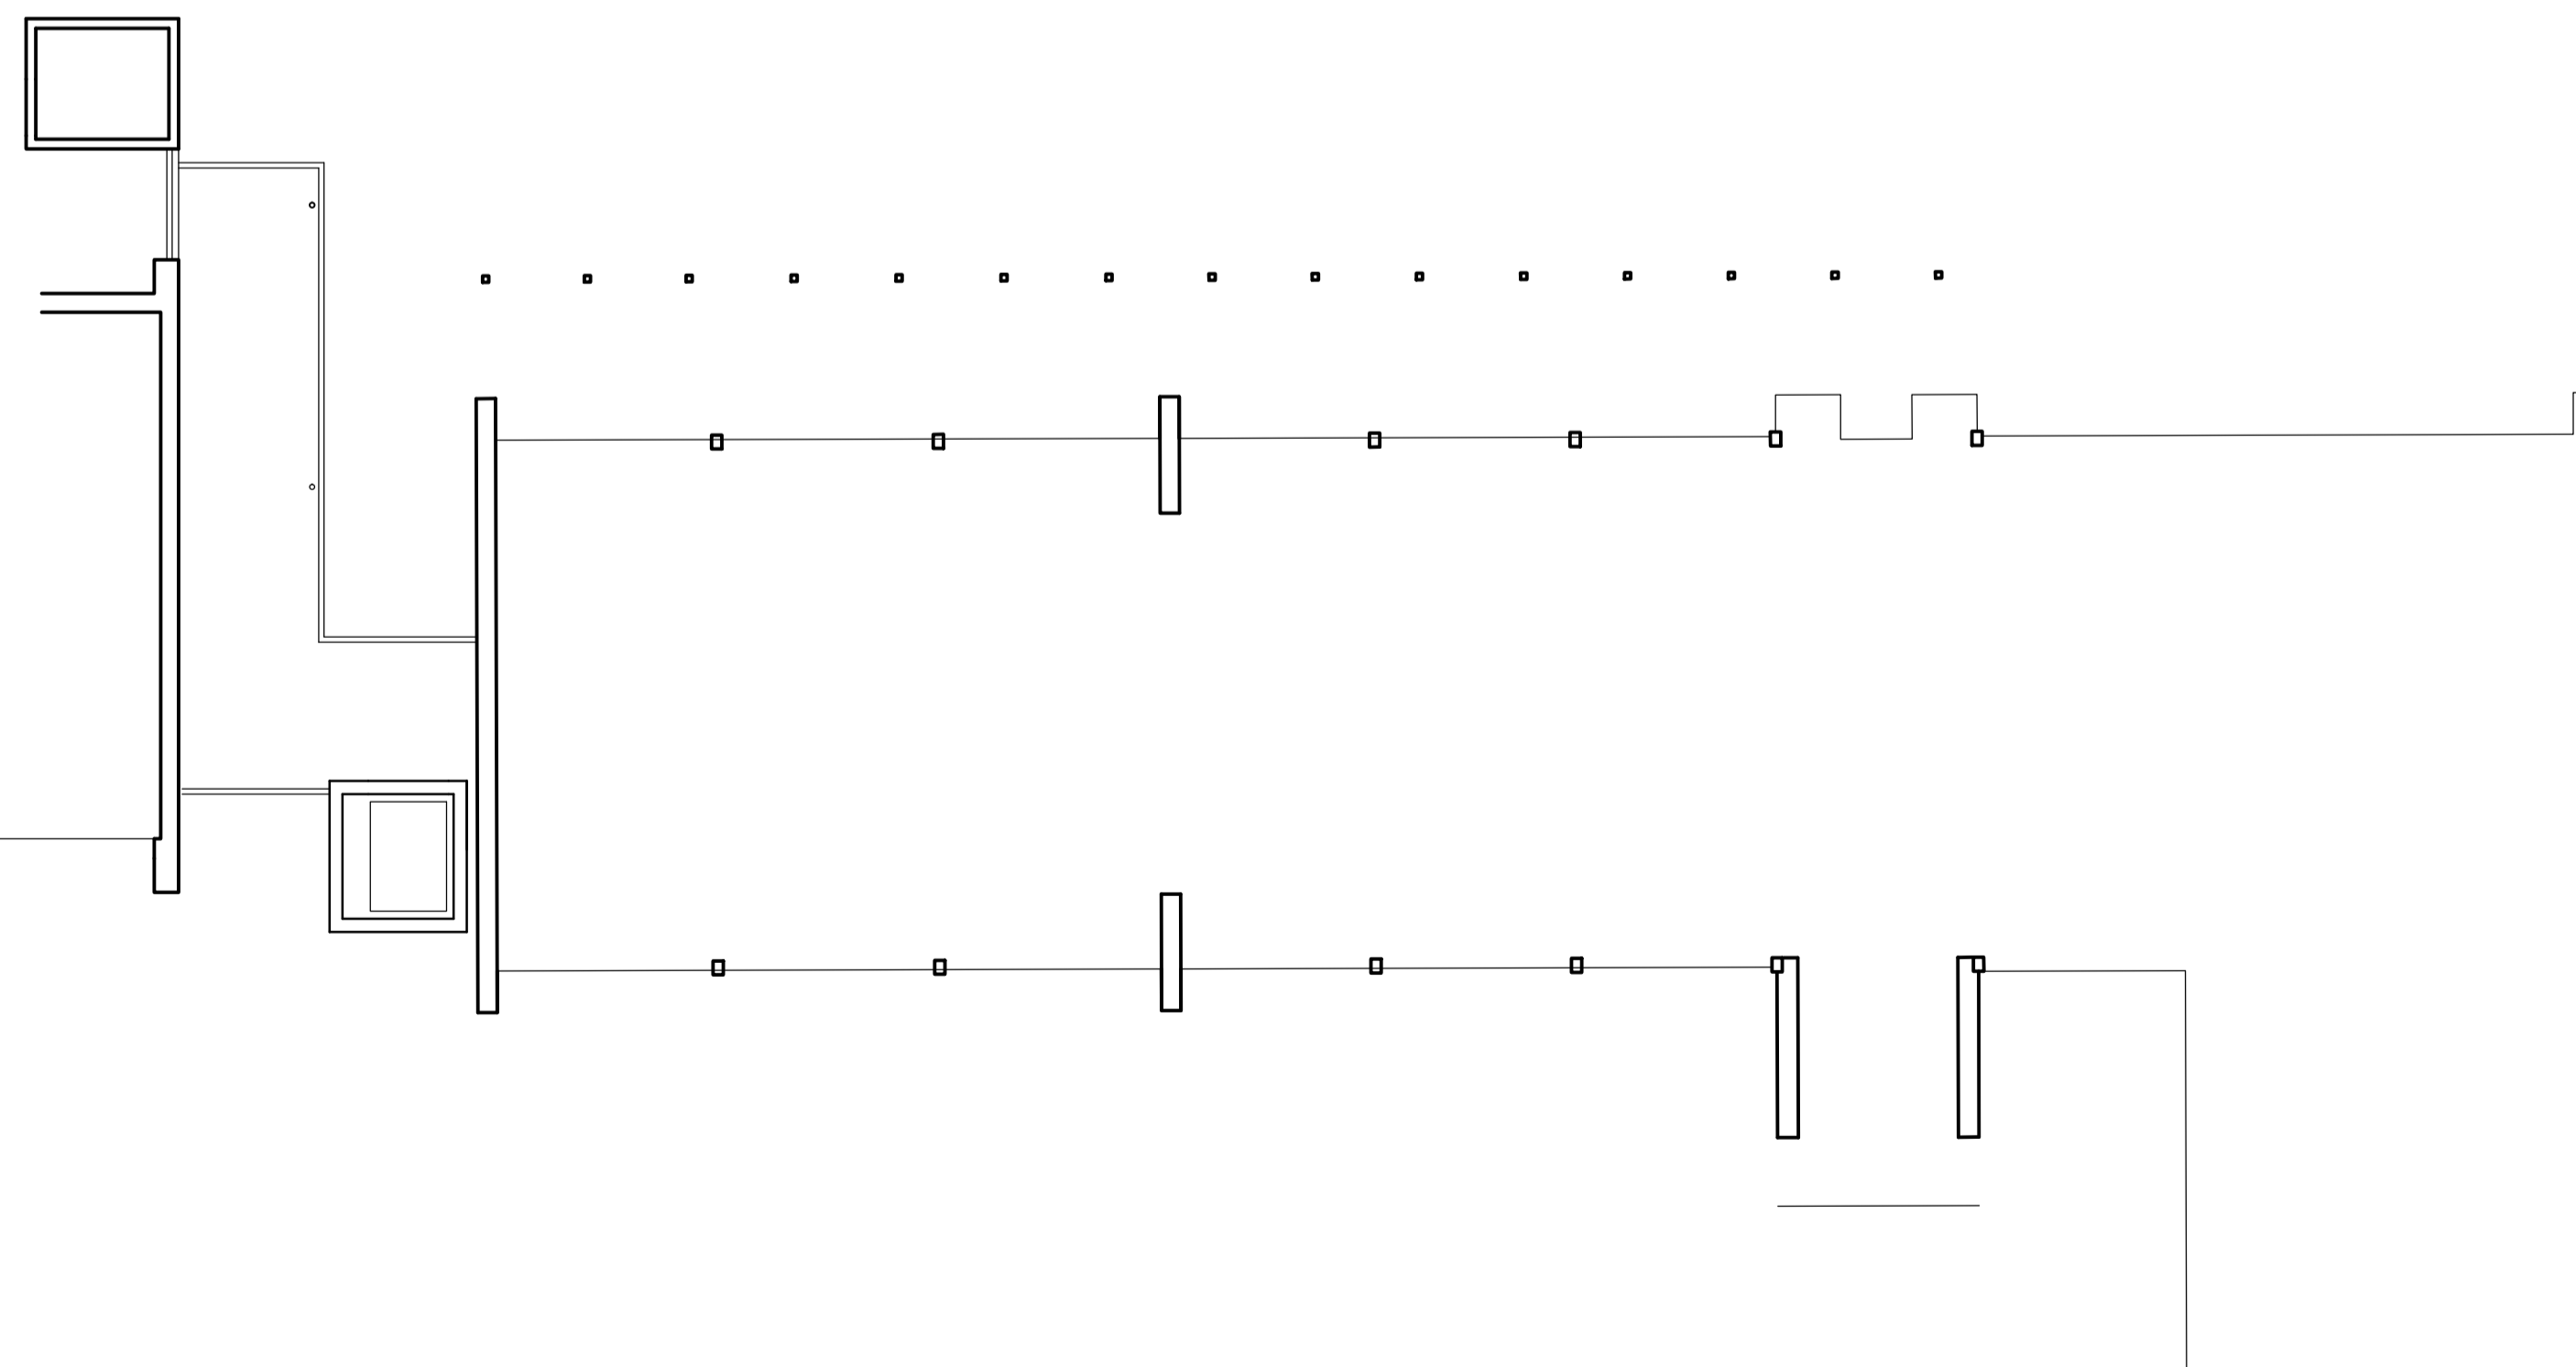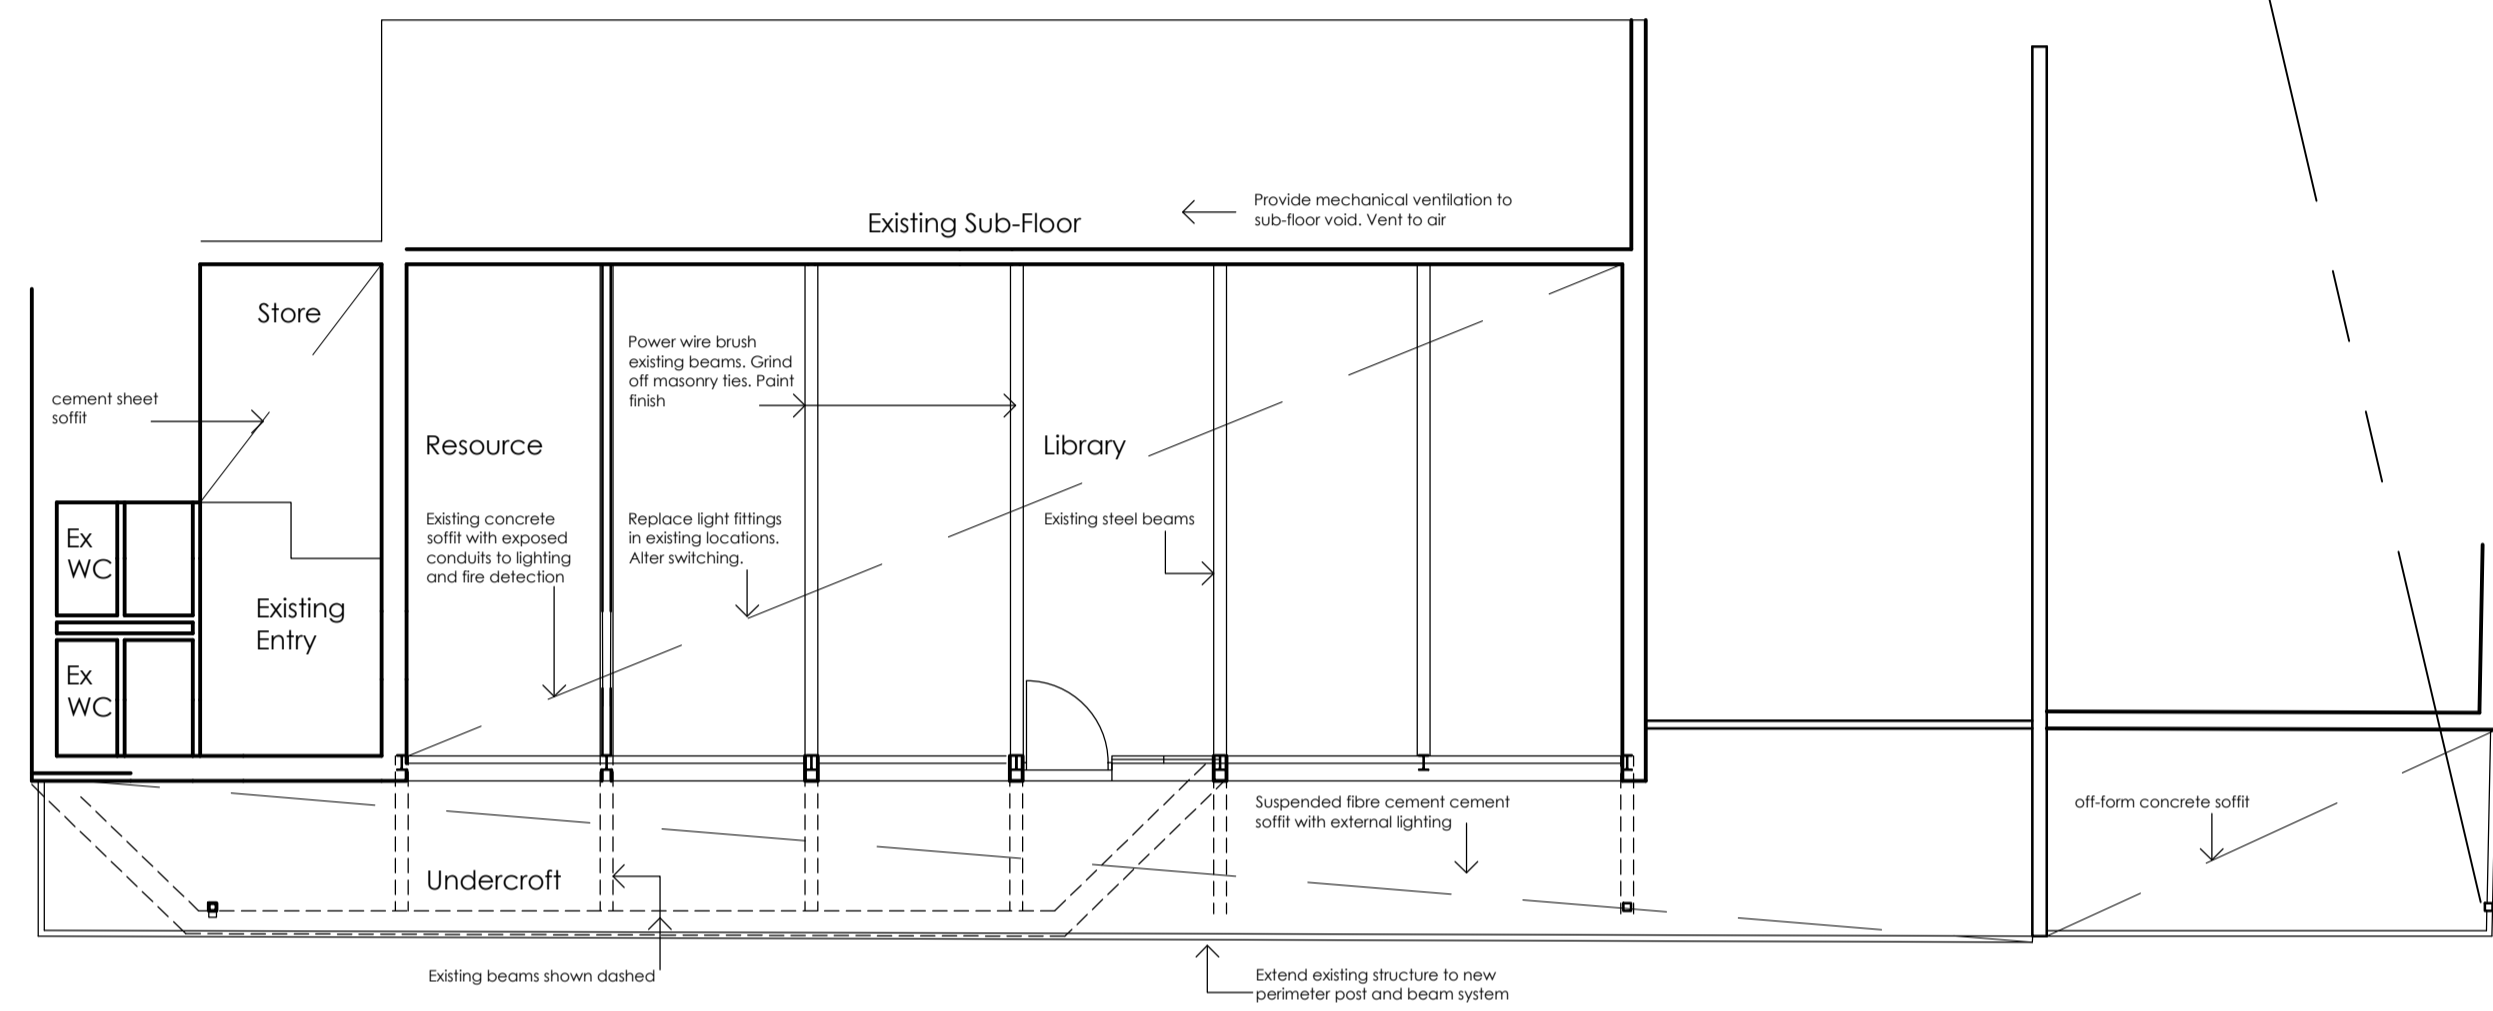


Reflected Ceiling Plan

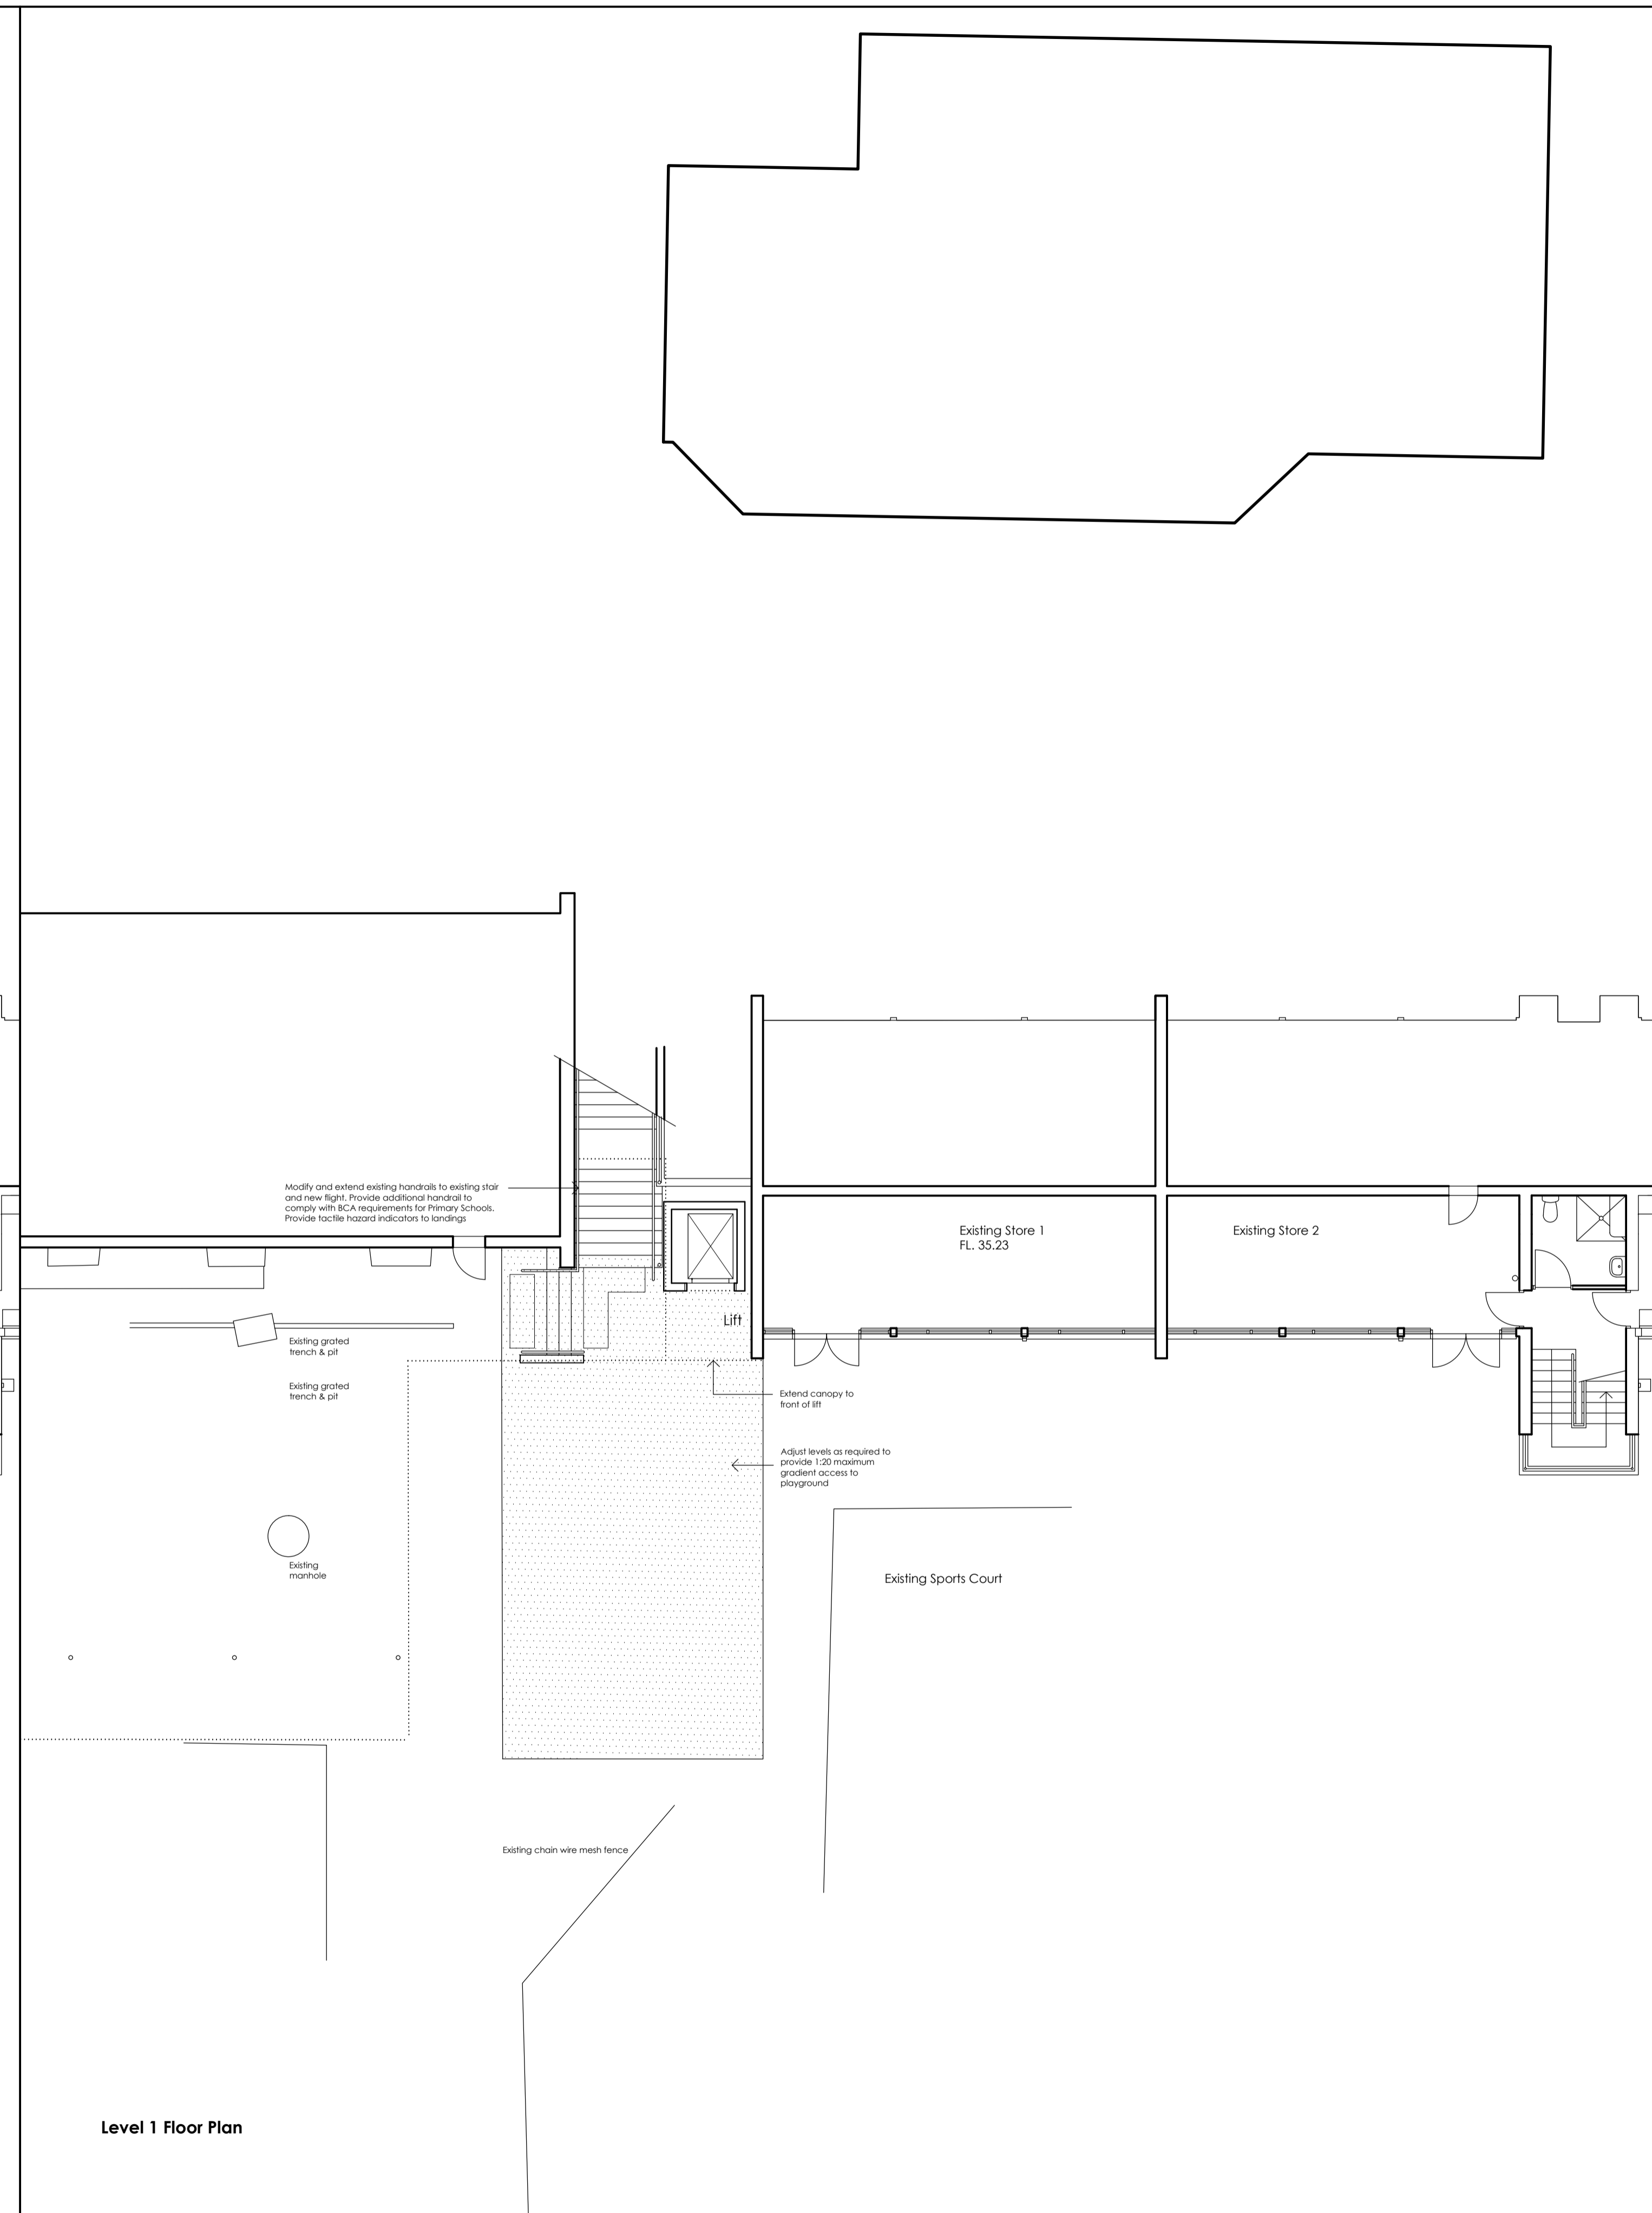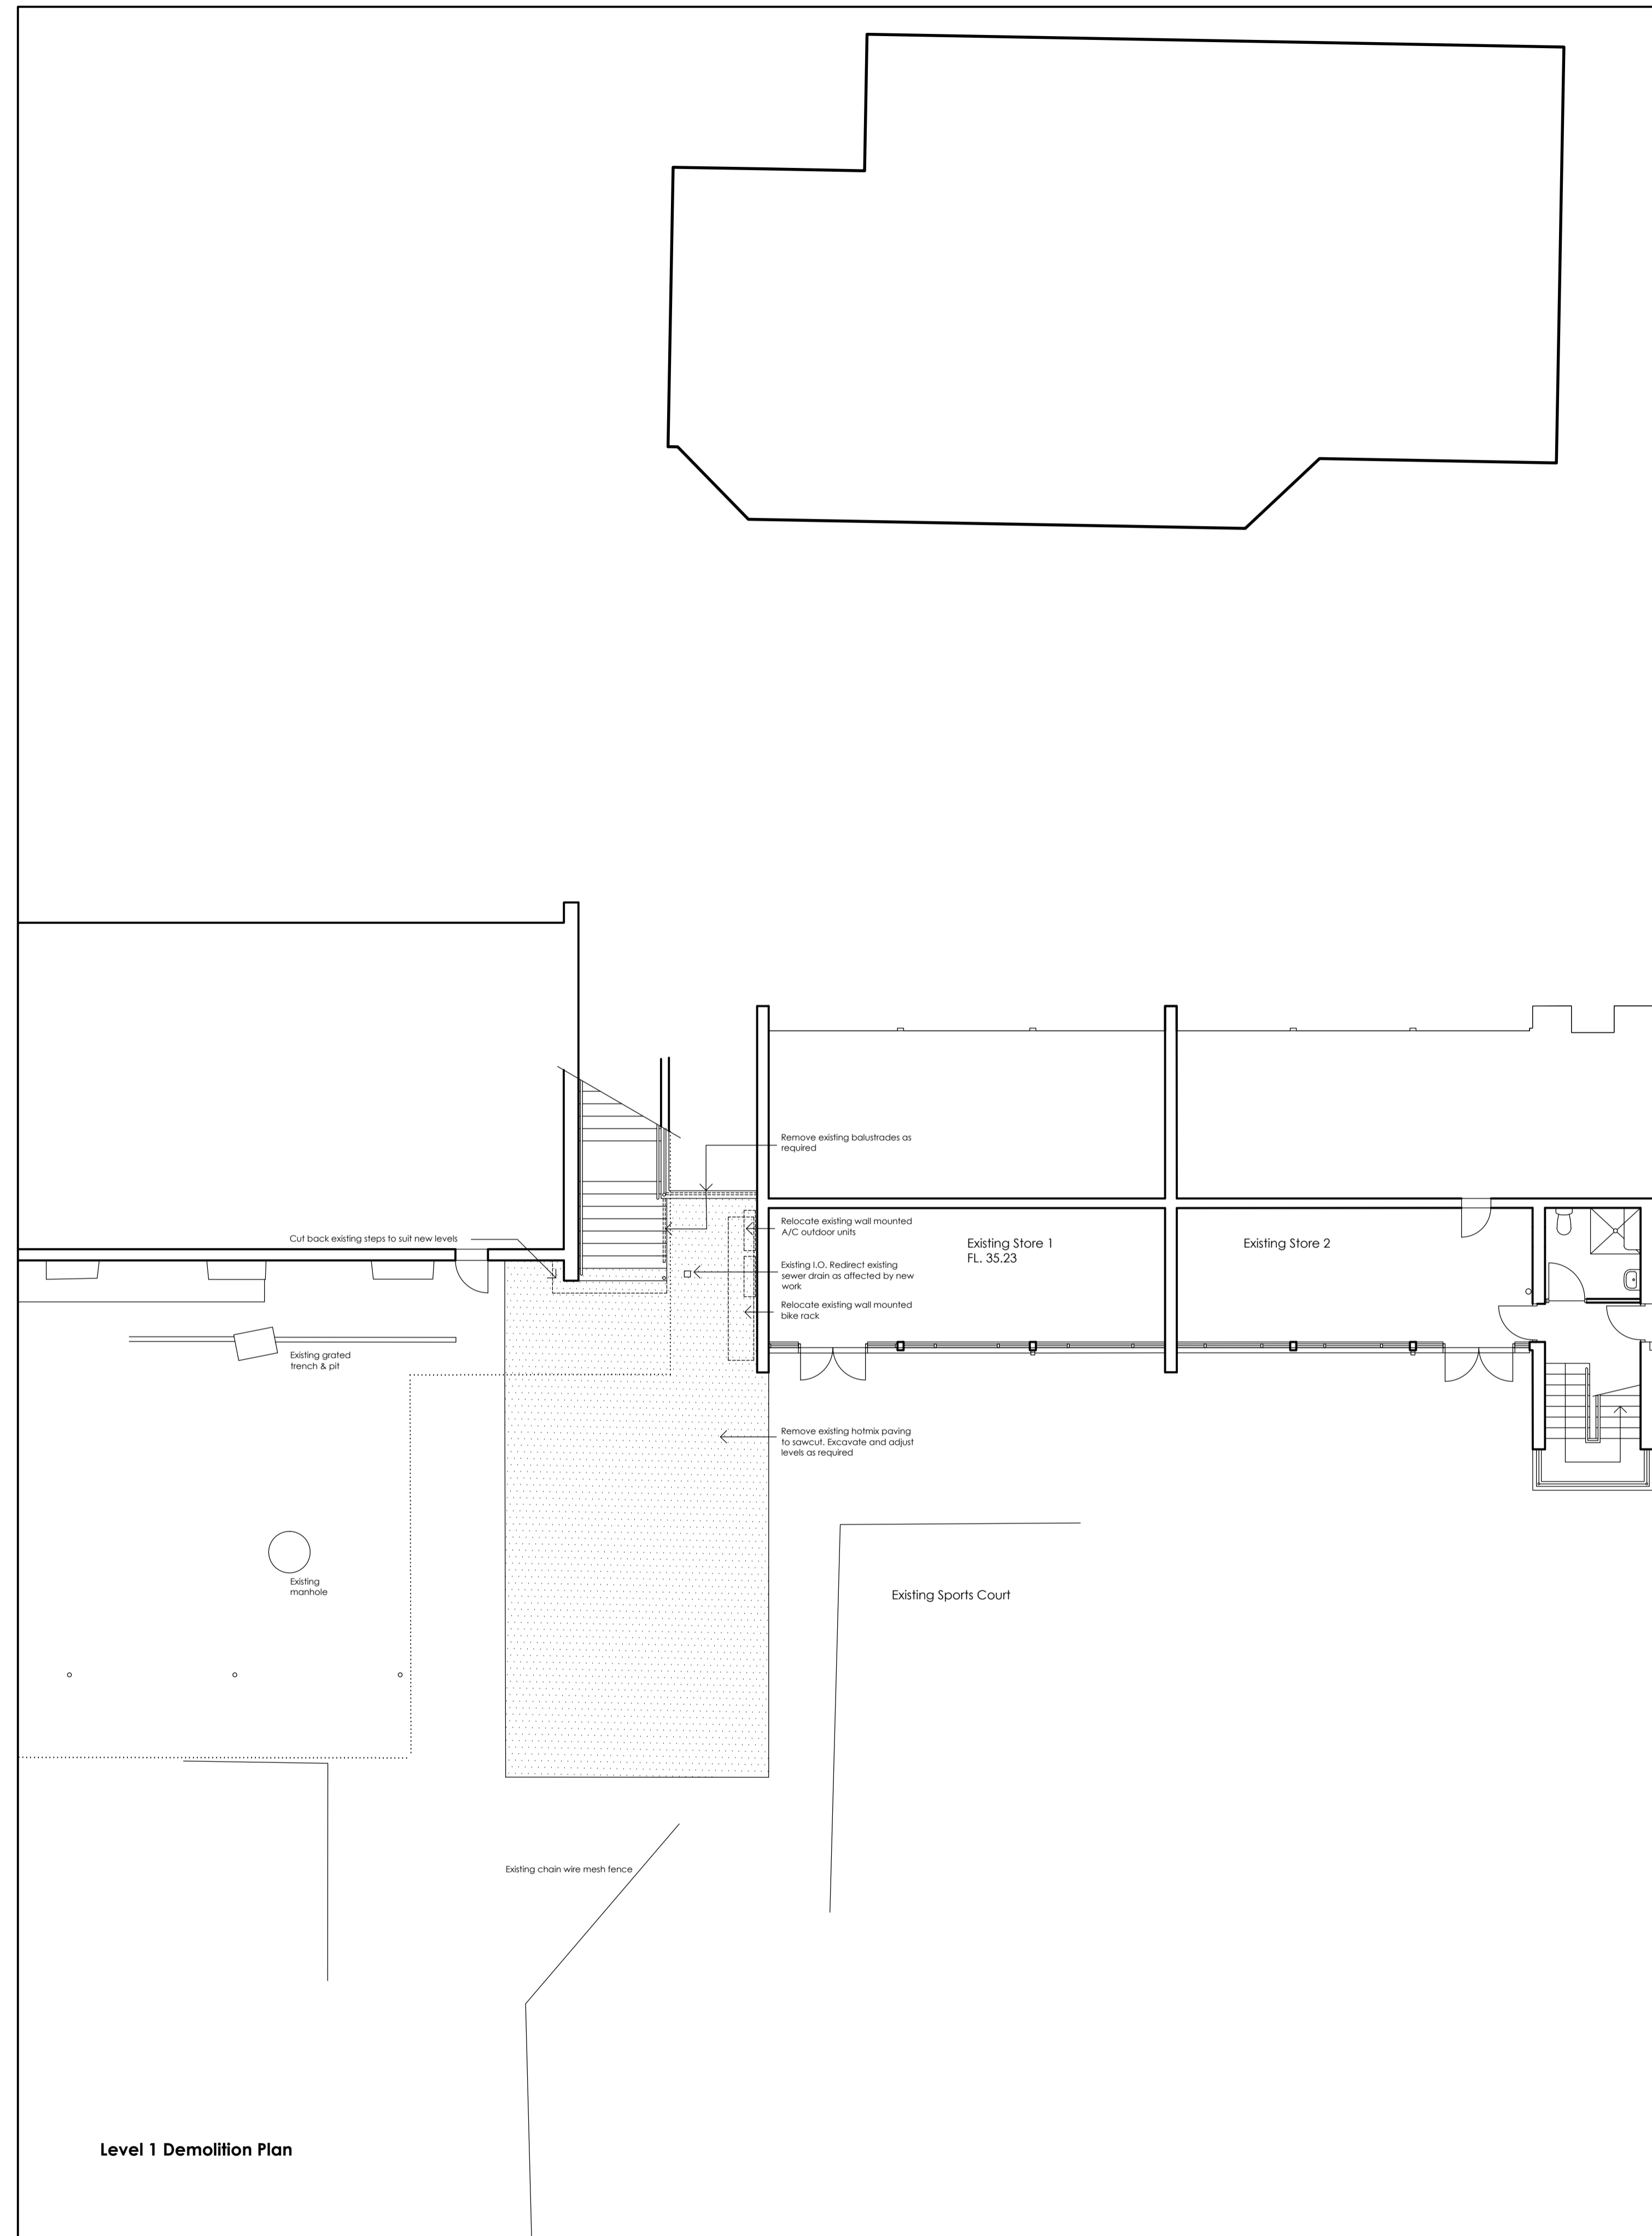


Level 1 Demolition Plan


Level 1 Floor Plan

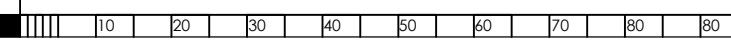




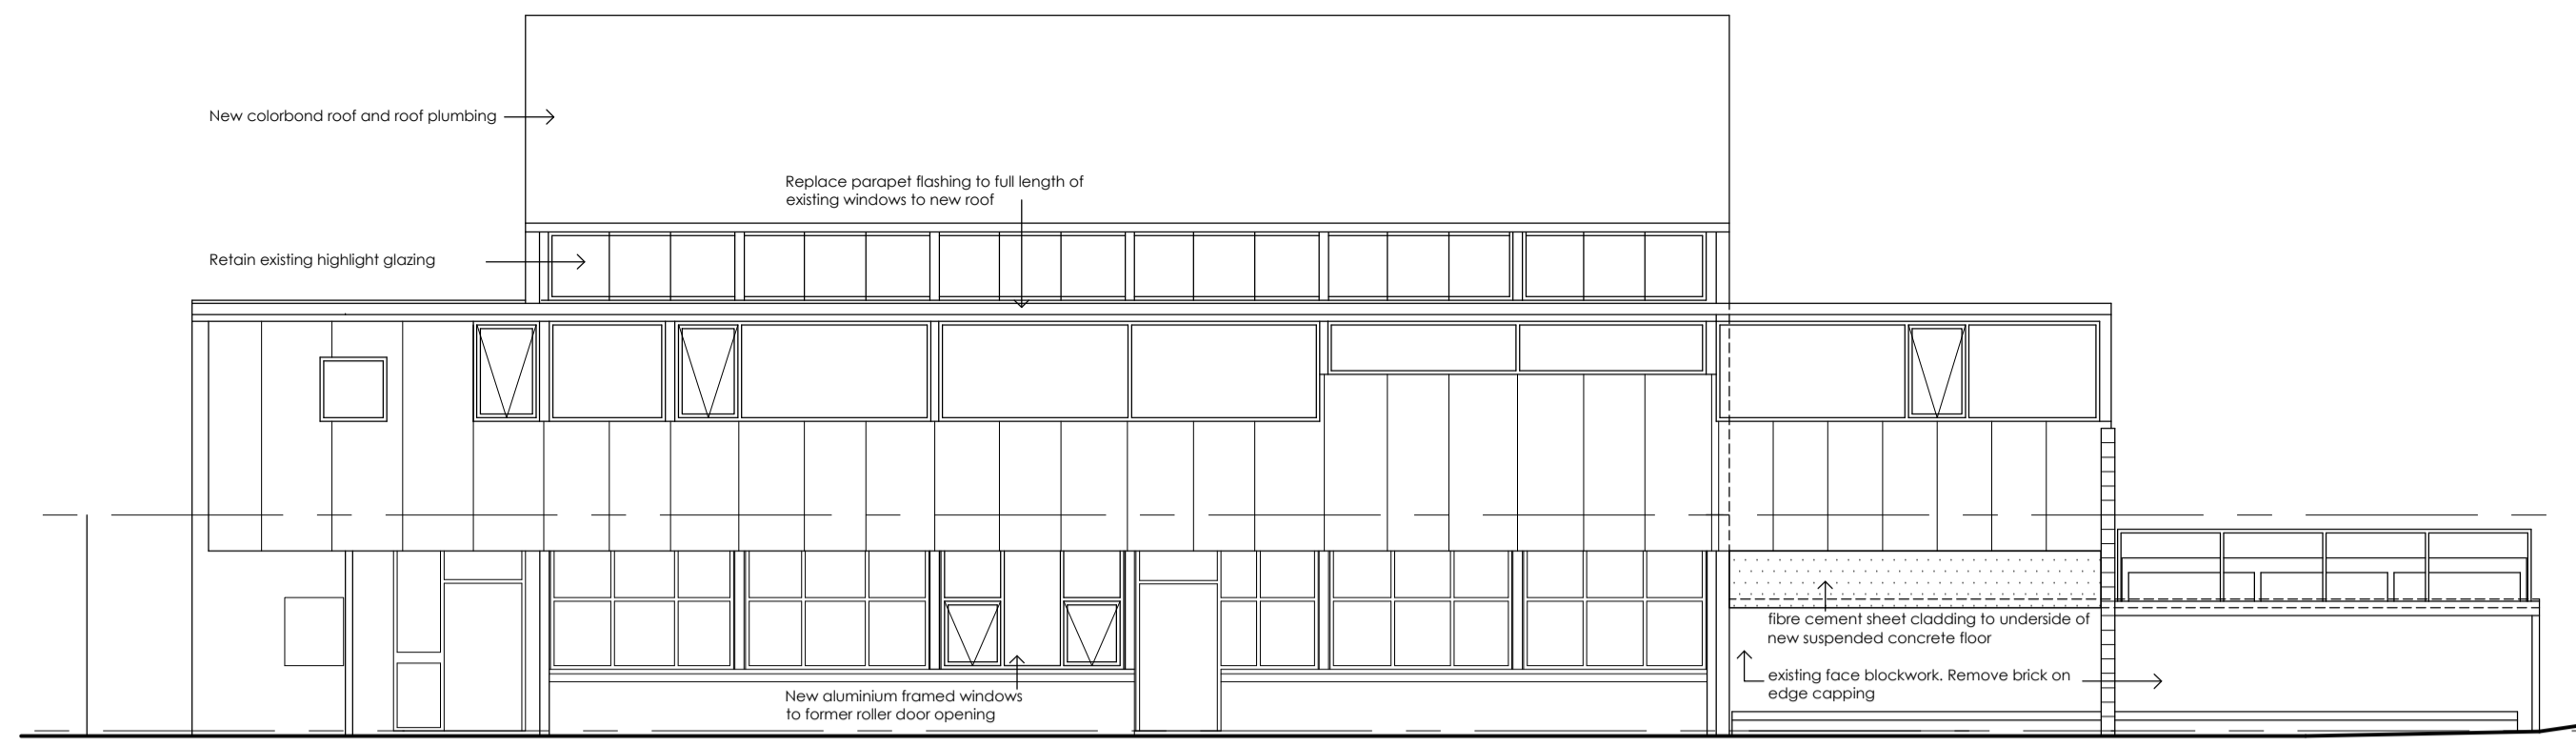


East Elevation

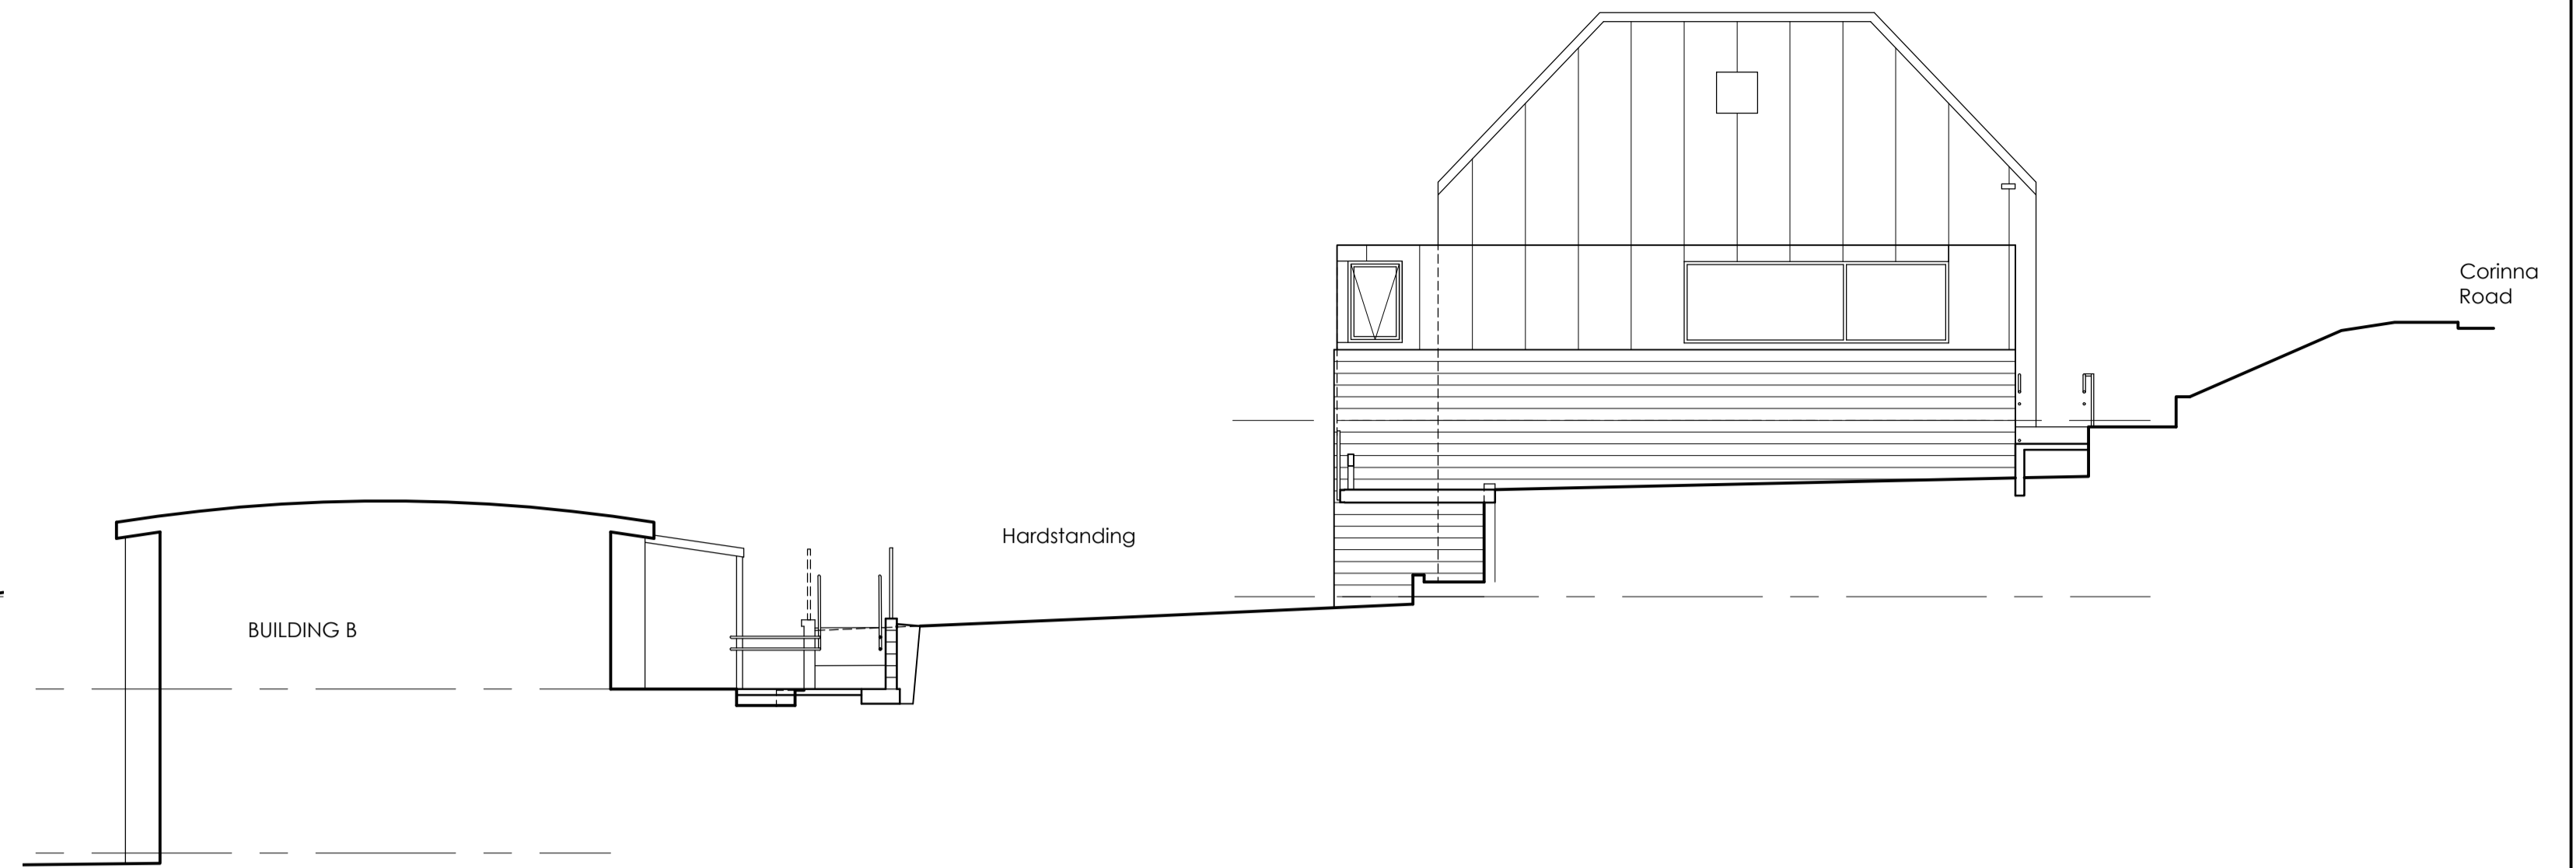


East Elevation

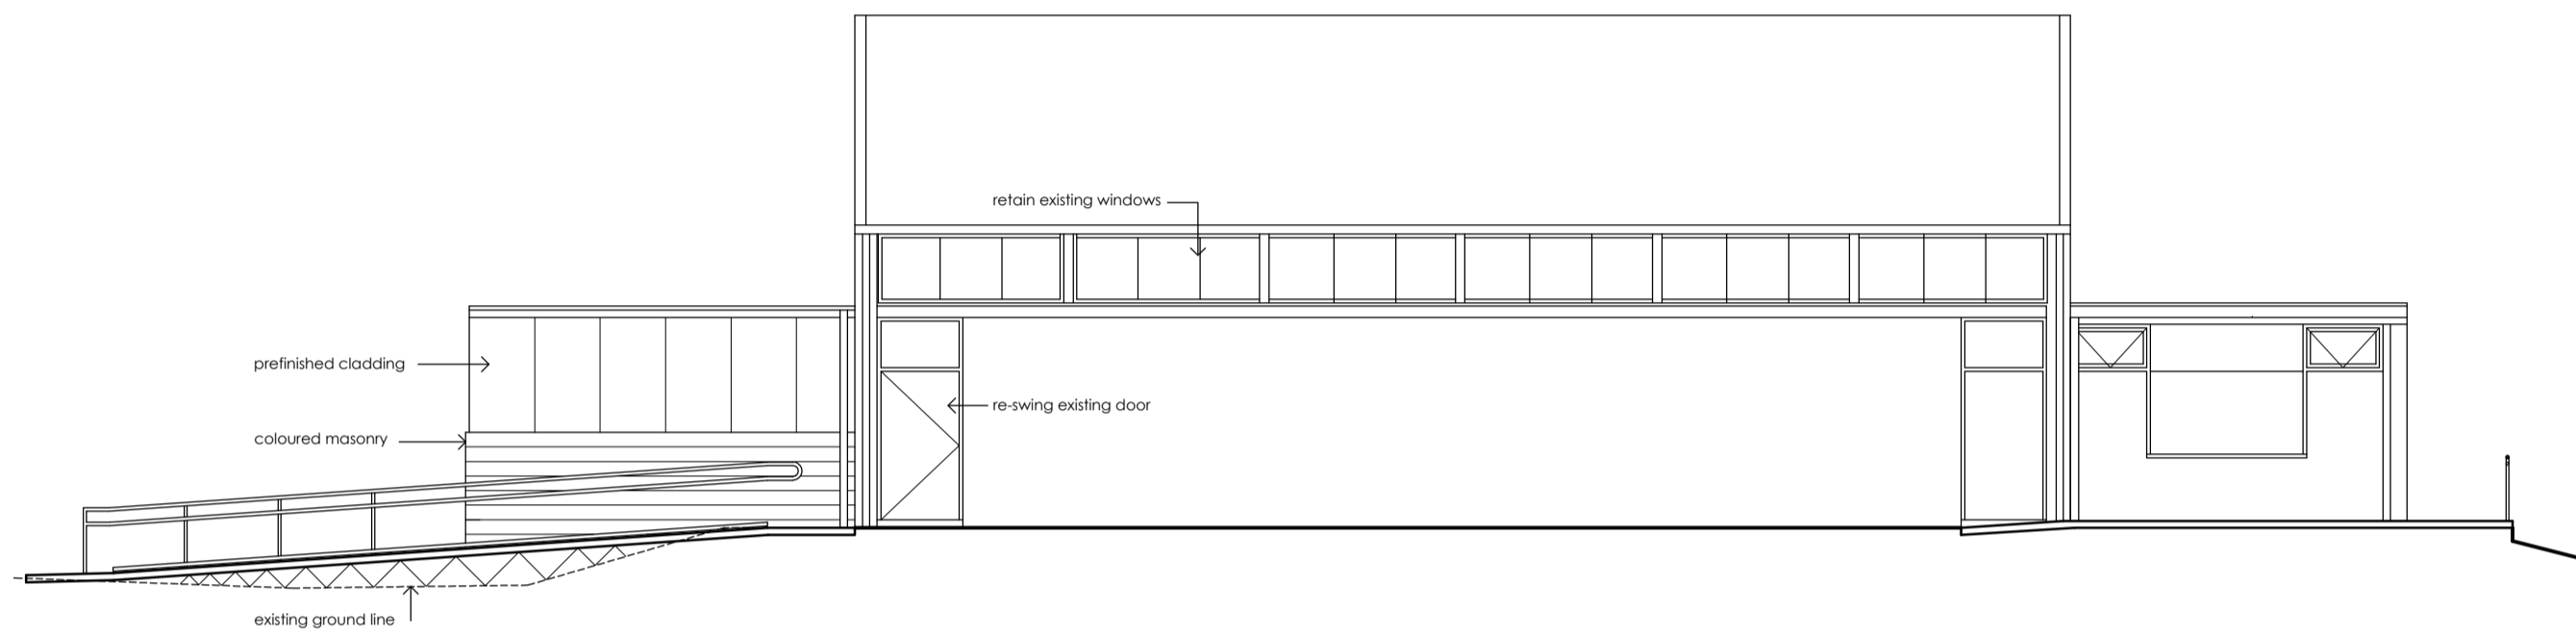

Corinna Street Elevation

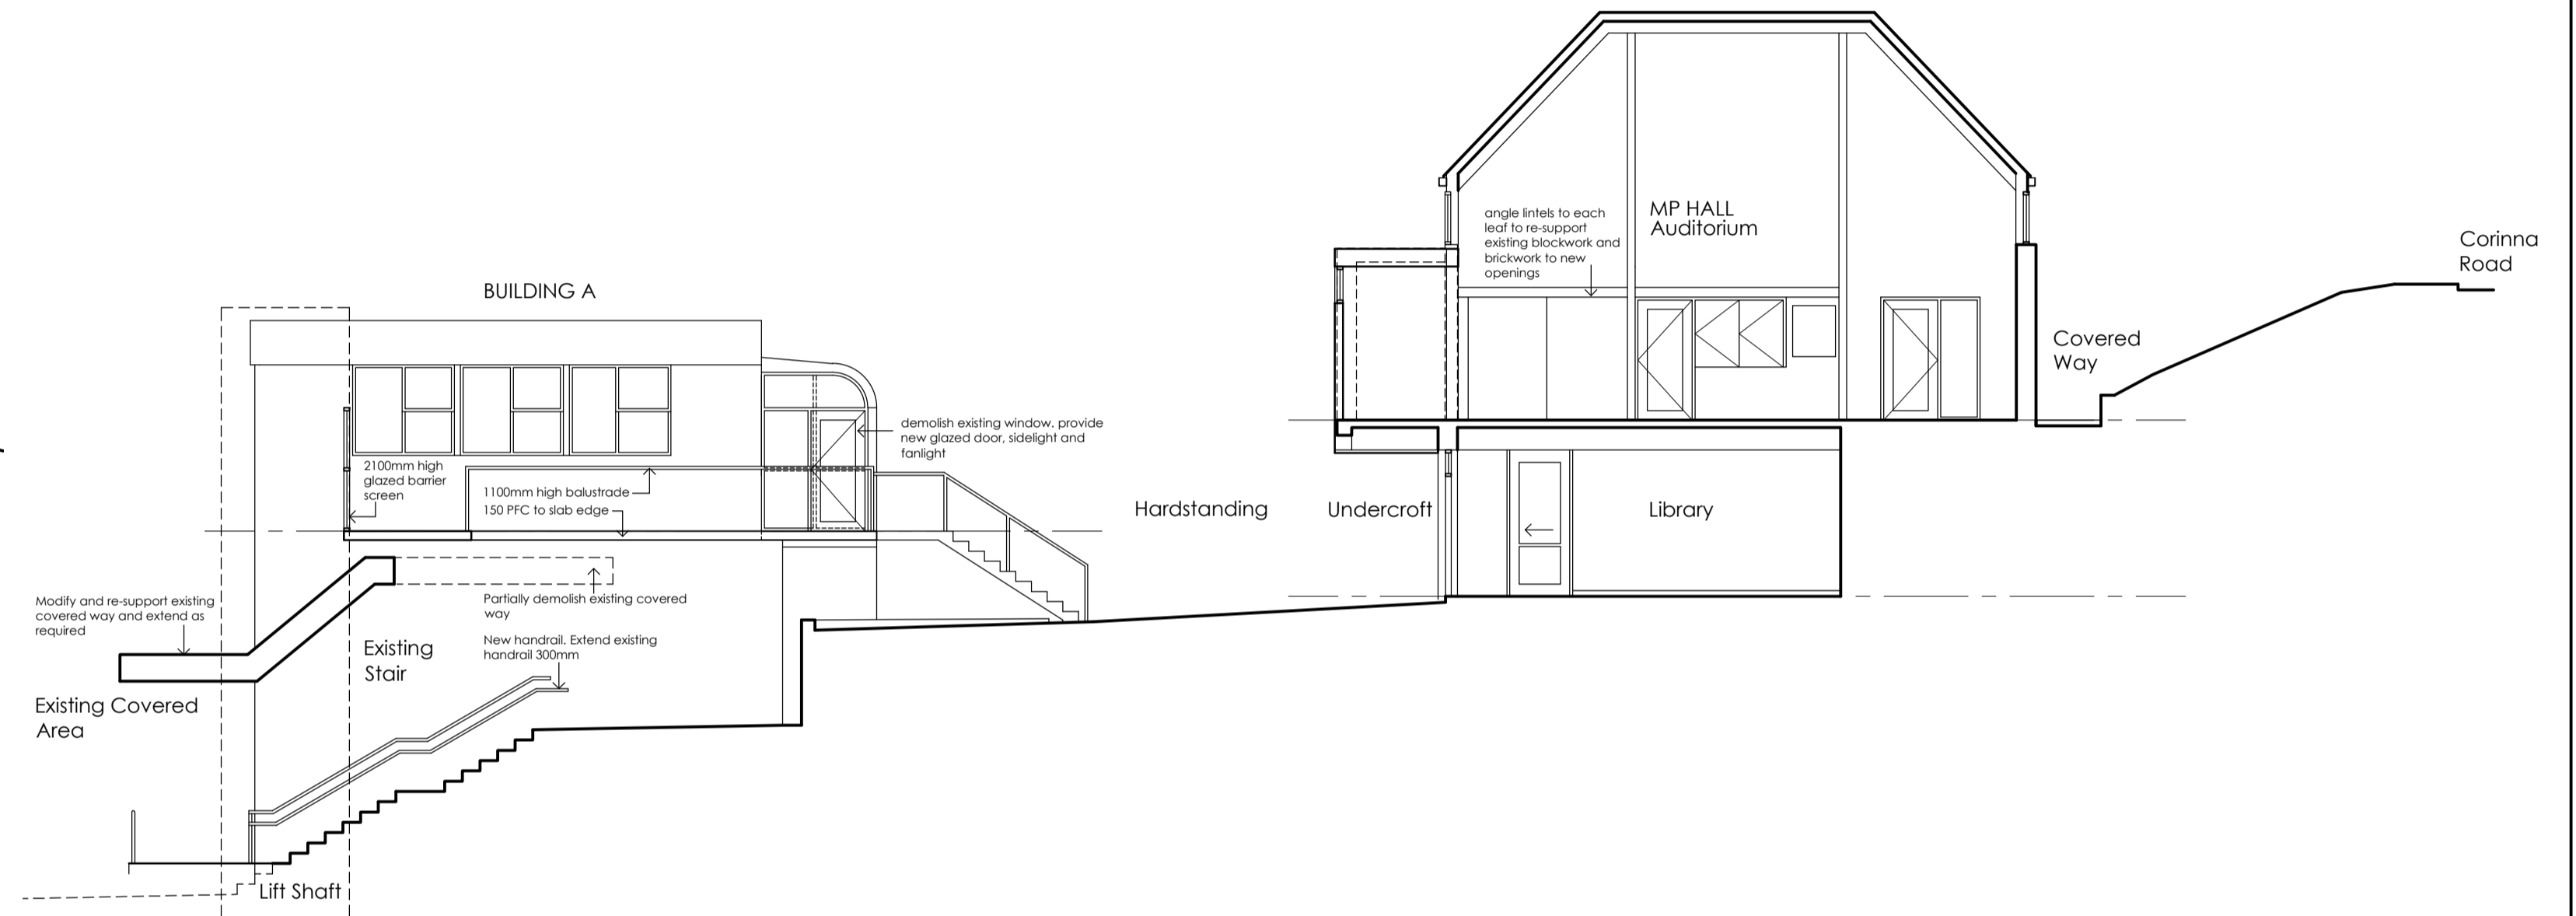

Cross Section

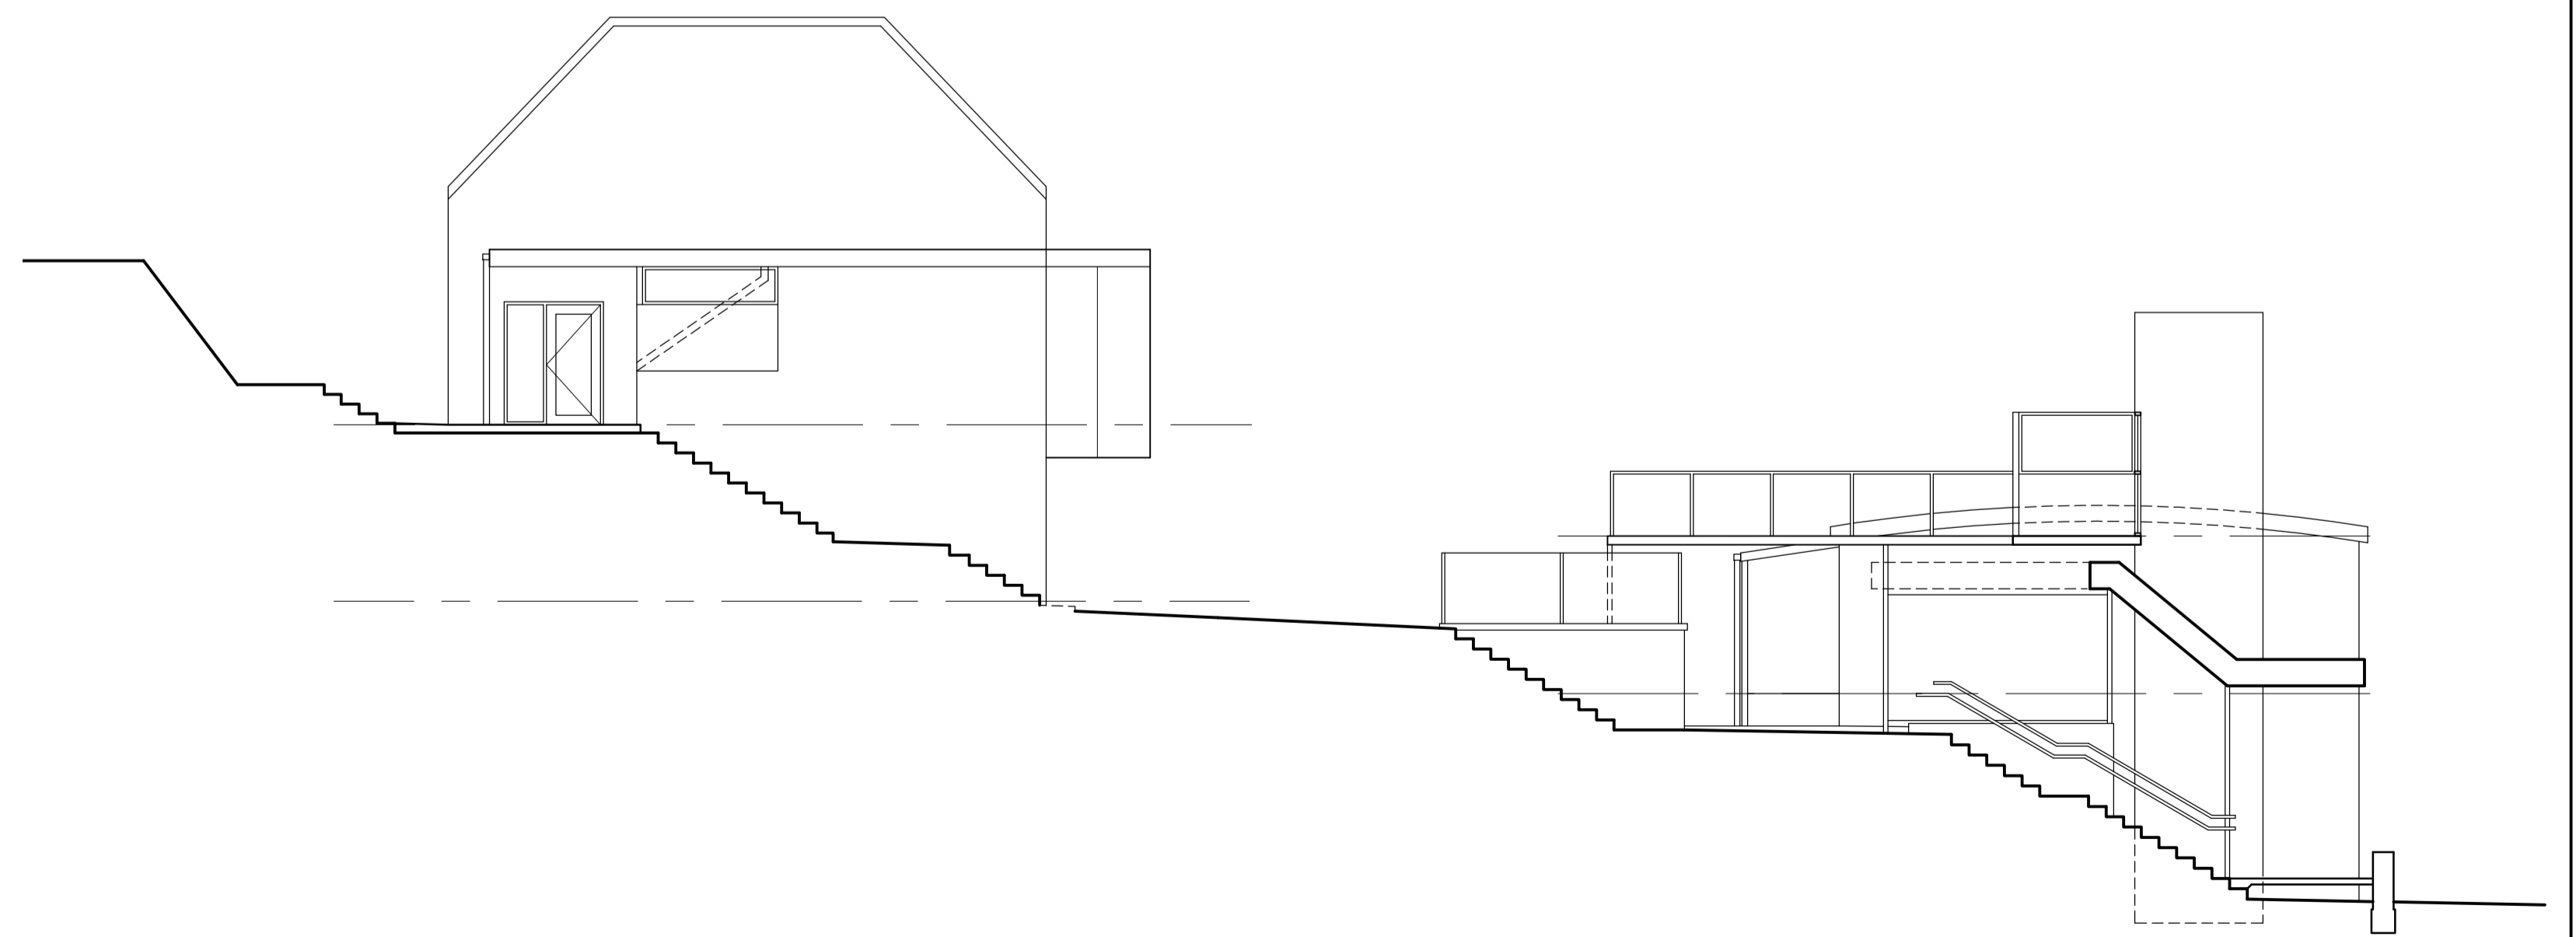

Cross Section